

**BINGHAMTON UNIVERSITY**  
**CENTRAL HEATING PLANT**  
**BASEMENT FLOOR PLAN**


BLDG. NO. 023

NORTH




MOORE AND HUTCHINS, ARCHITECTS



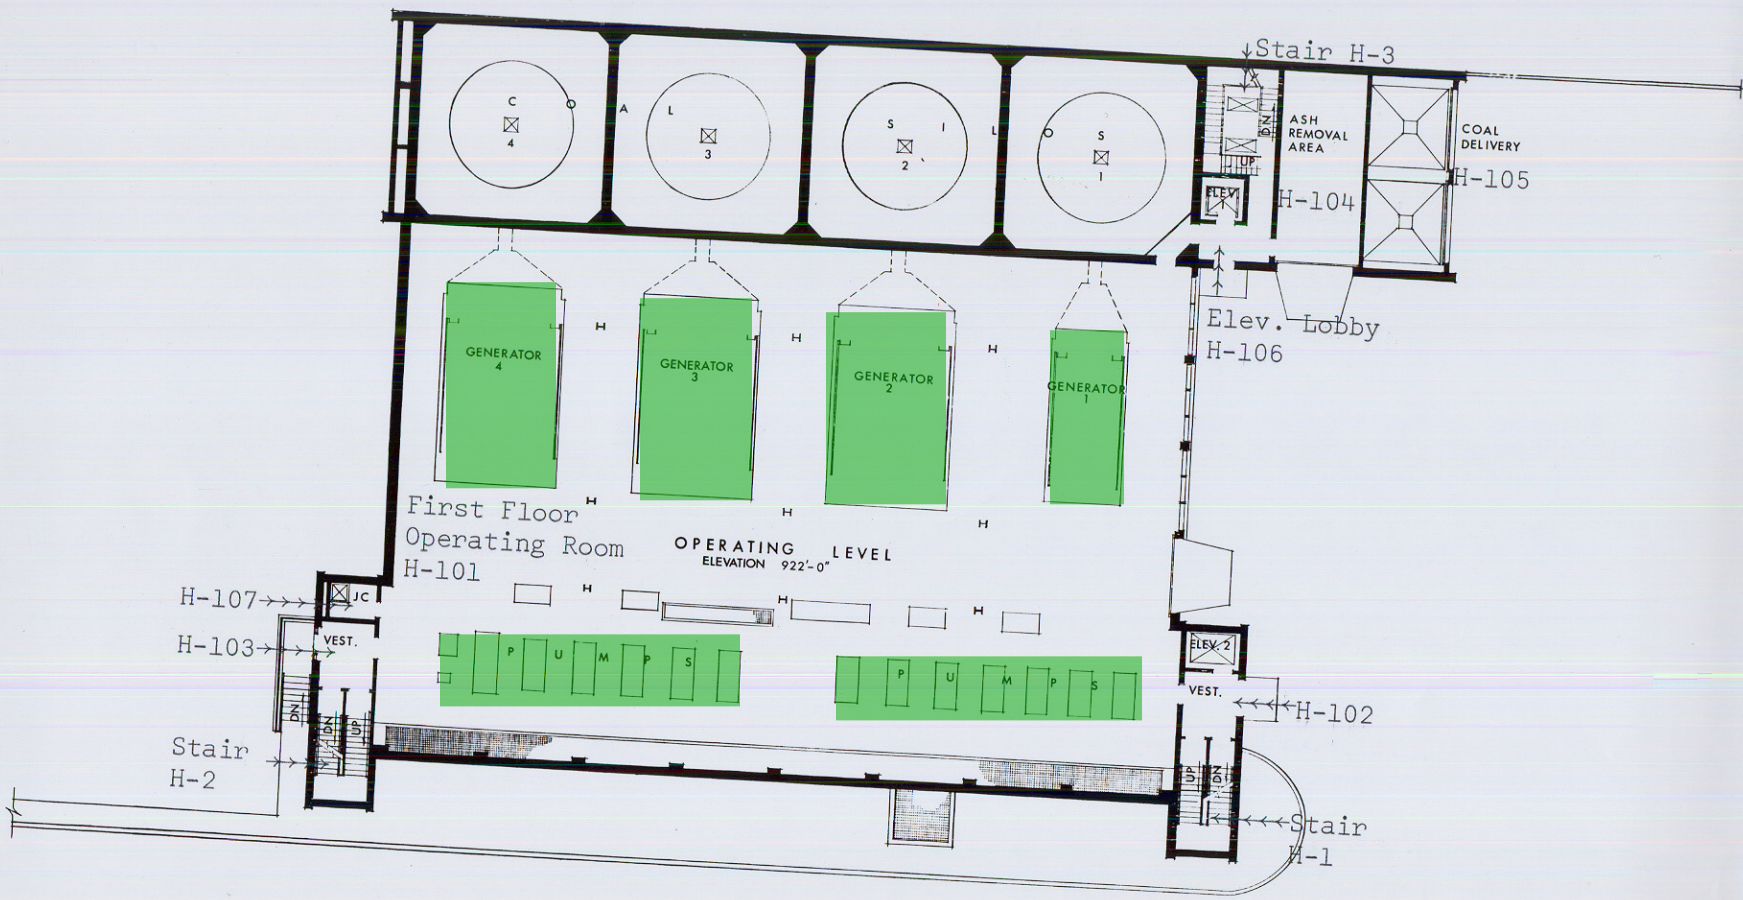

FIRST FLOOR PLAN

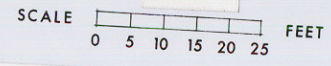


MOORE AND HUTCHINS, ARCHITECTS

**BINGHAMTON UNIVERSITY**  
**CENTRAL HEATING PLANT**  
**FIRST FLOOR PLAN**

BLDG. NO. 023

NORTH



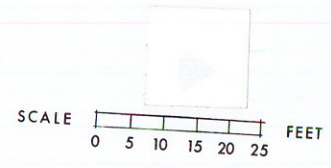


MOORE AND HUTCHINS, ARCHITECTS

**BINGHAMTON UNIVERSITY**  
**CENTRAL HEATING PLANT**  
**SECOND FLOOR PLAN**


BLDG. NO. 023





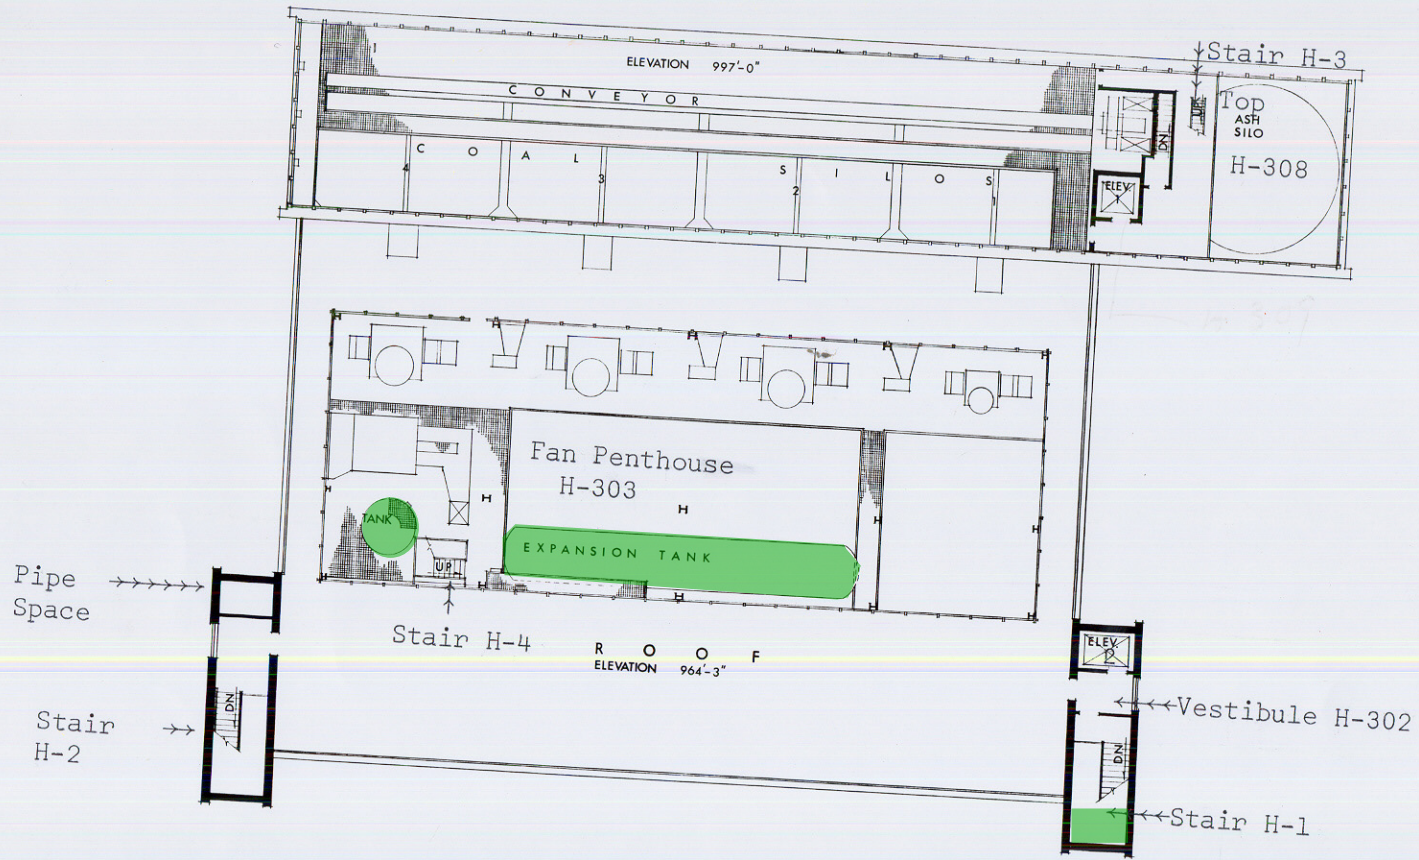

PENTHOUSE LEVELS

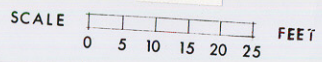

MOORE AND HUTCHINS, ARCHITECTS

**BINGHAMTON UNIVERSITY**  
**CENTRAL HEATING PLANT**  
**PENTHOUSE PLAN**

BLDG. NO. 023

NORTH