

- Asbestos Free
- Presumed Asbestos Containing Material


BINGHAMTON UNIVERSITY
ENGINEERING BUILDING
BASEMENT FLOOR PLAN

BLDG. NO. 046



06/05



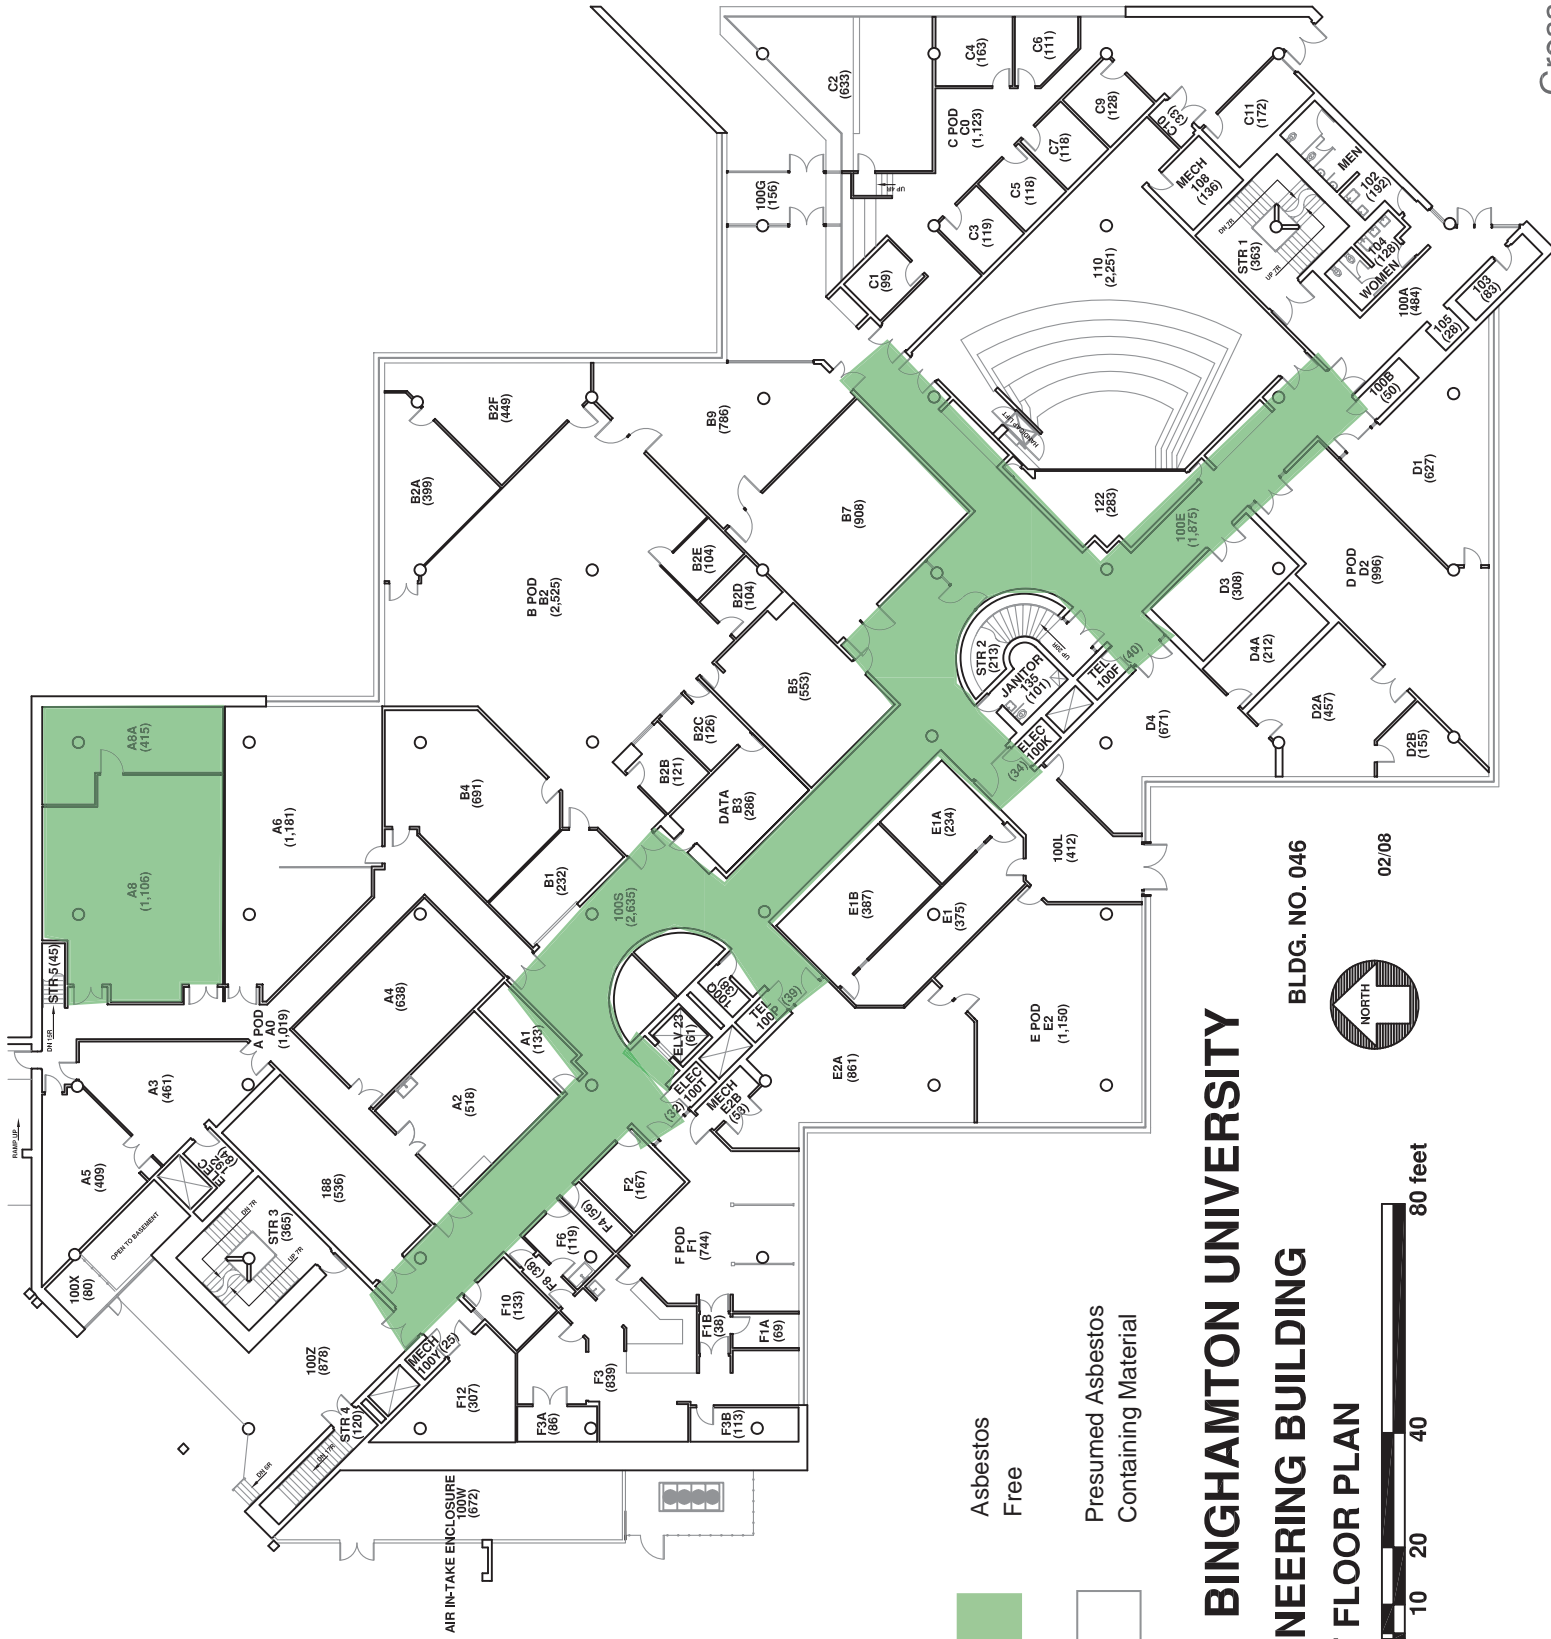

Asbestos Free

Presumed Asbestos Containing Material

BINGHAMTON UNIVERSITY


ENGINEERING BUILDING

FIRST FLOOR PLAN

BLDG. NO. 046



02/08

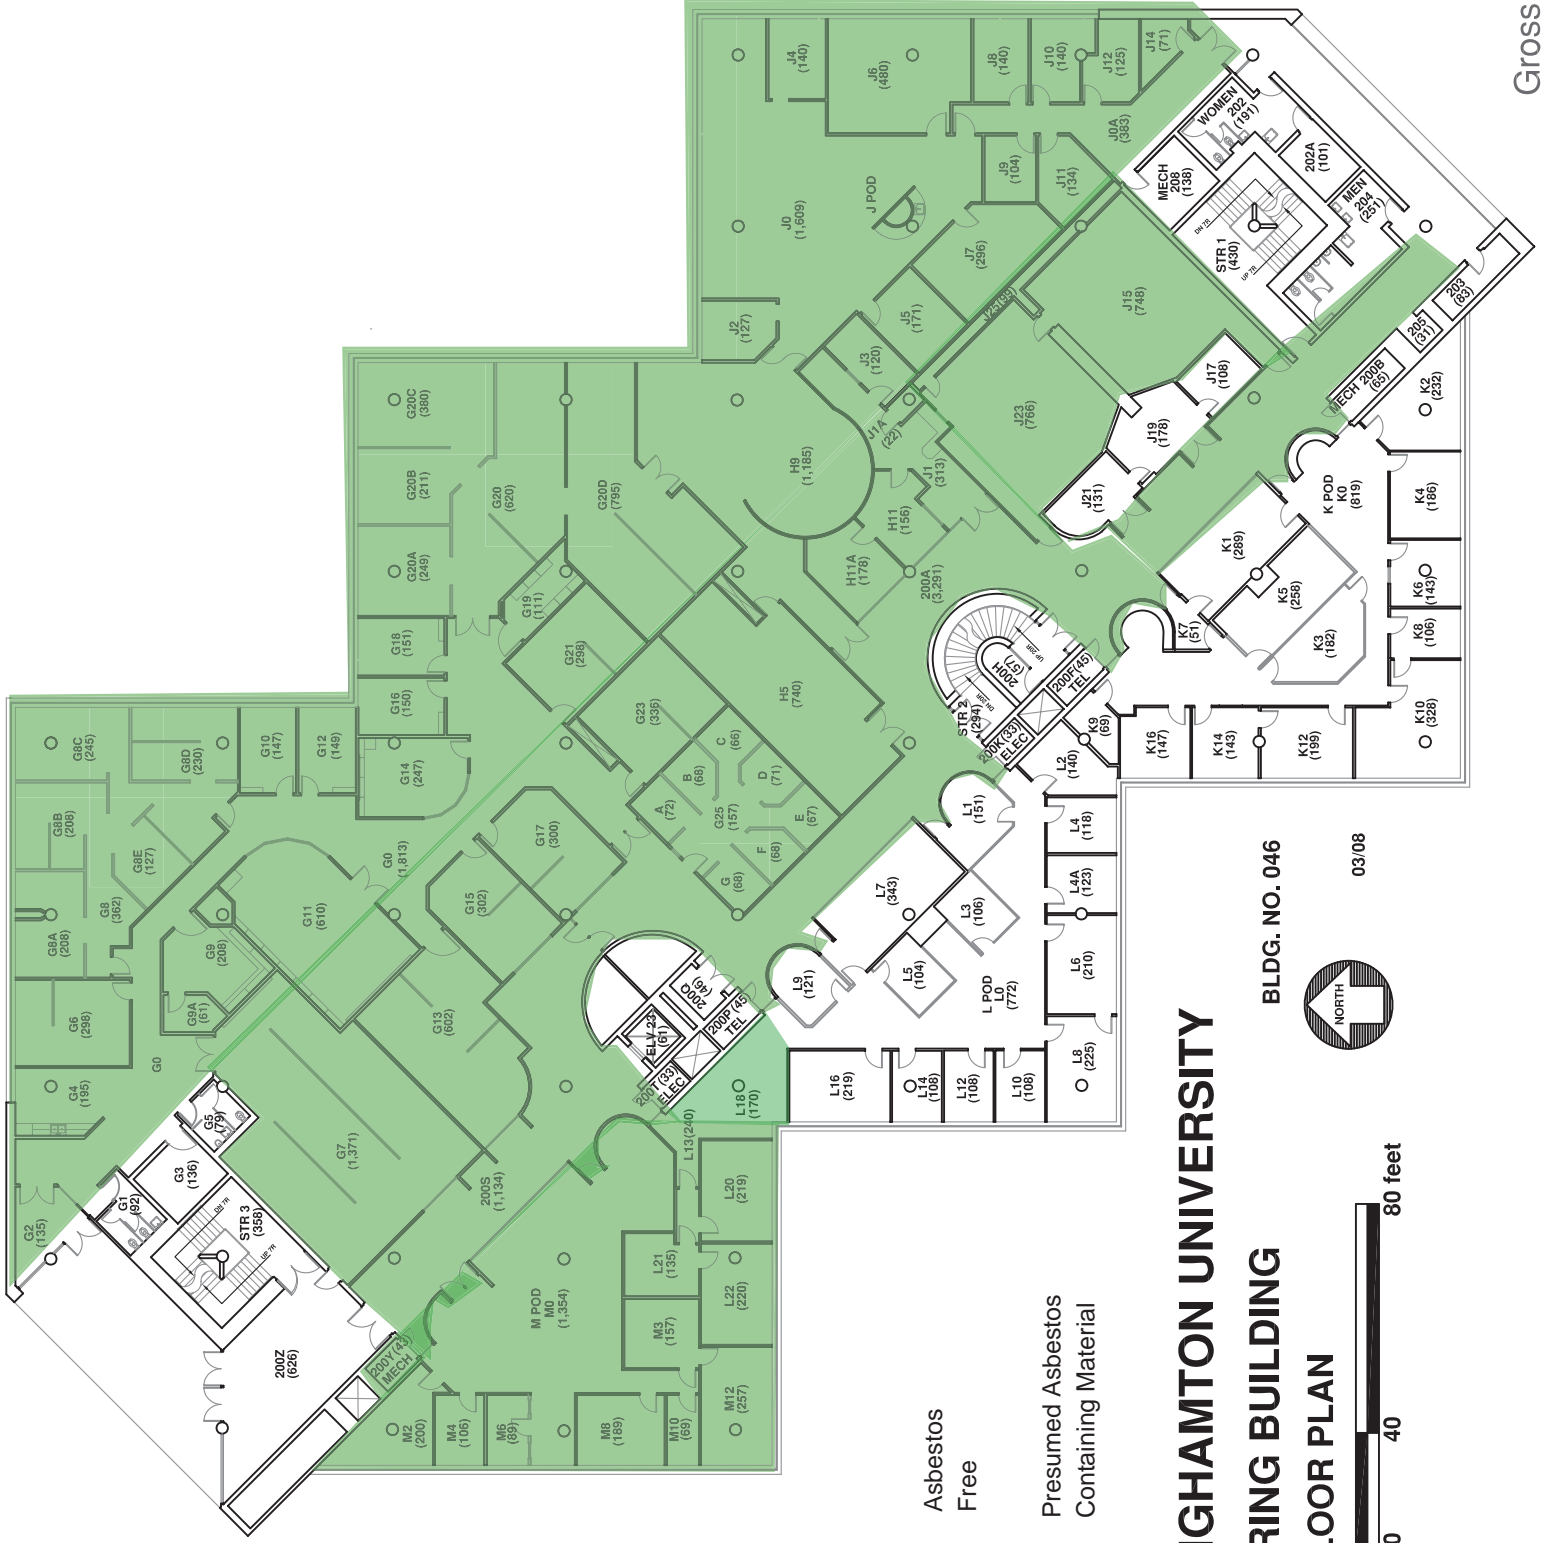

- Asbestos Free
- Presumed Asbestos Containing Material

BINGHAMTON UNIVERSITY
ENGINEERING BUILDING
SECOND FLOOR PLAN


BLDG. NO. 046



03/08



202
 Gross Area: 43,096 sf

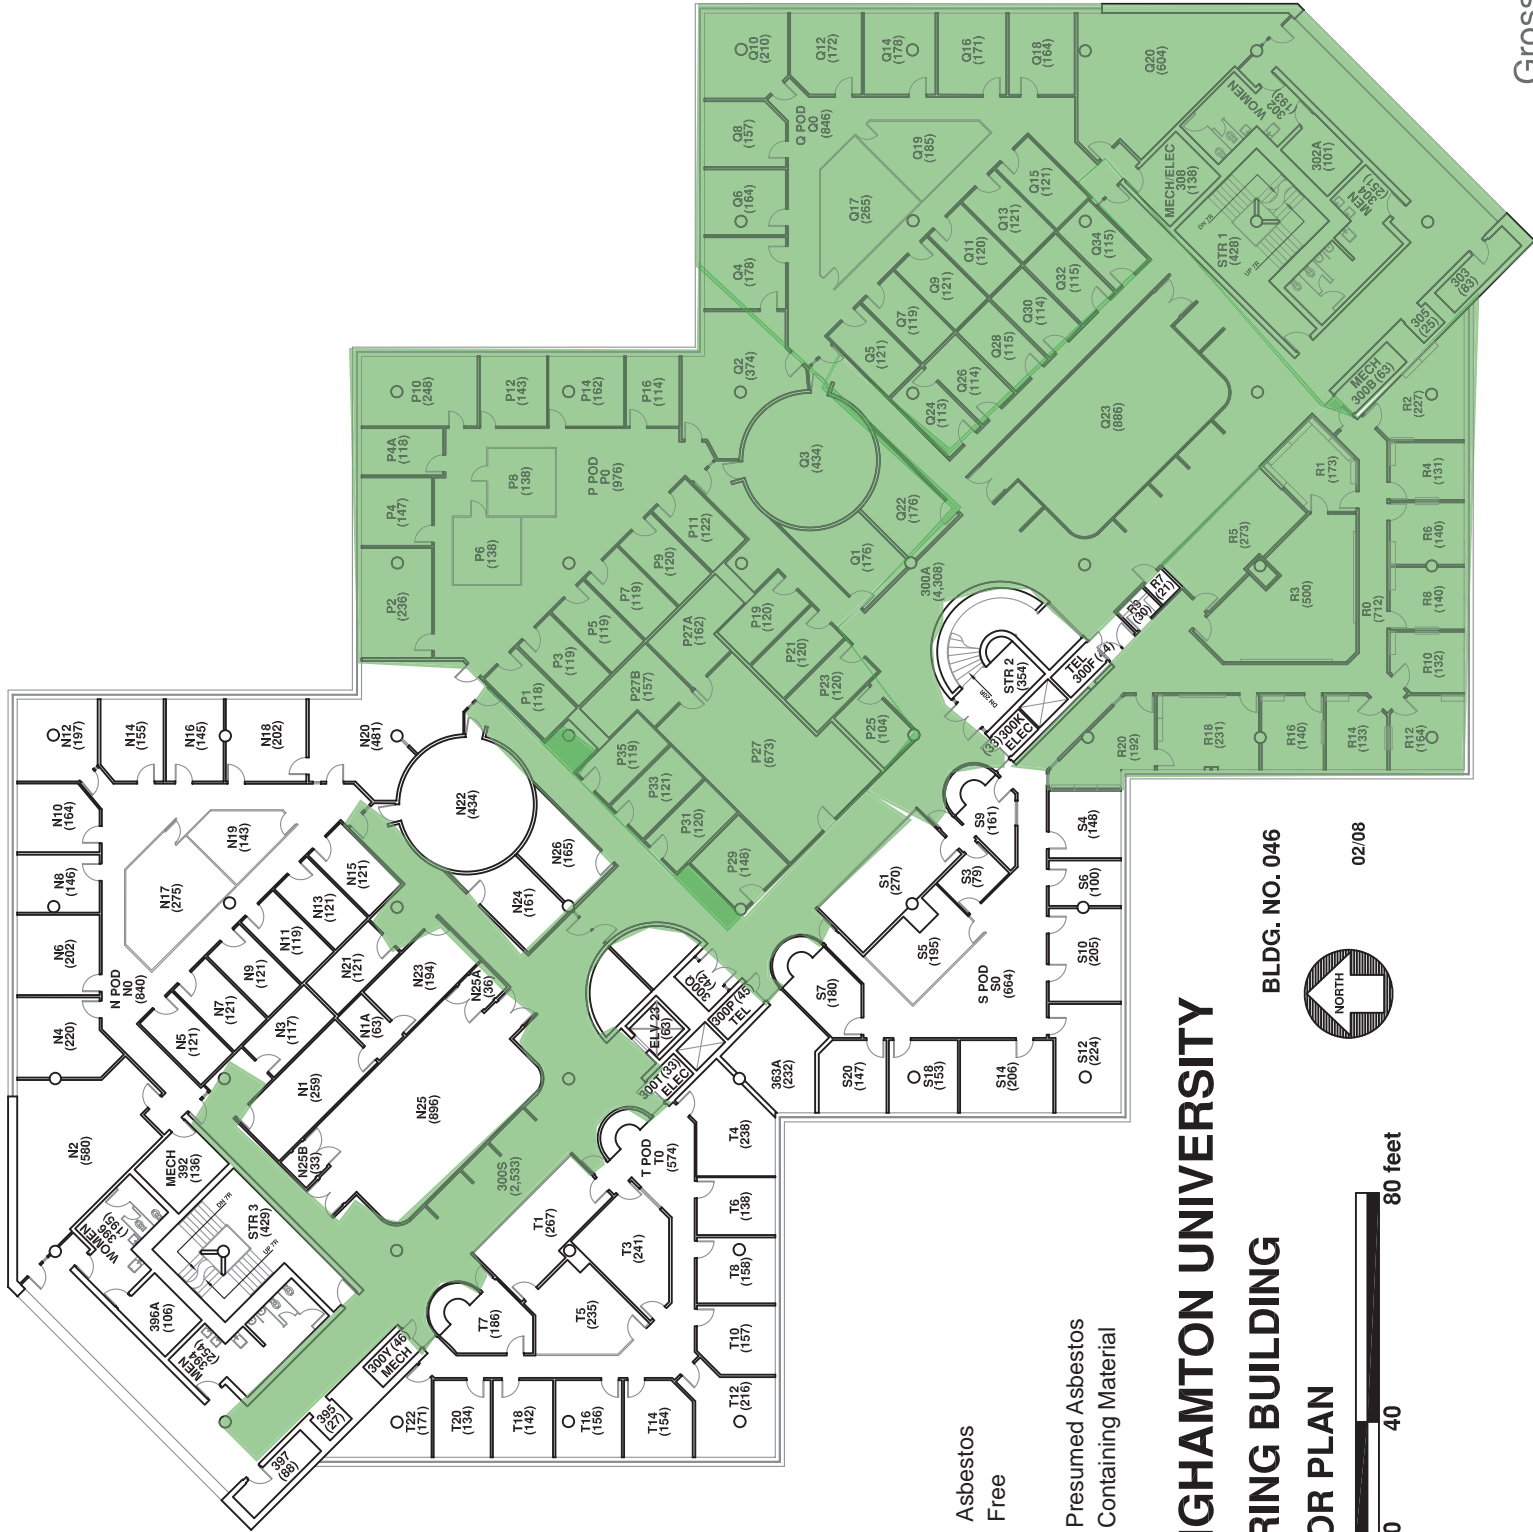

- Asbestos Free
- Presumed Asbestos Containing Material


BINGHAMTON UNIVERSITY
ENGINEERING BUILDING
THIRD FLOOR PLAN

BLDG. NO. 046



02/08



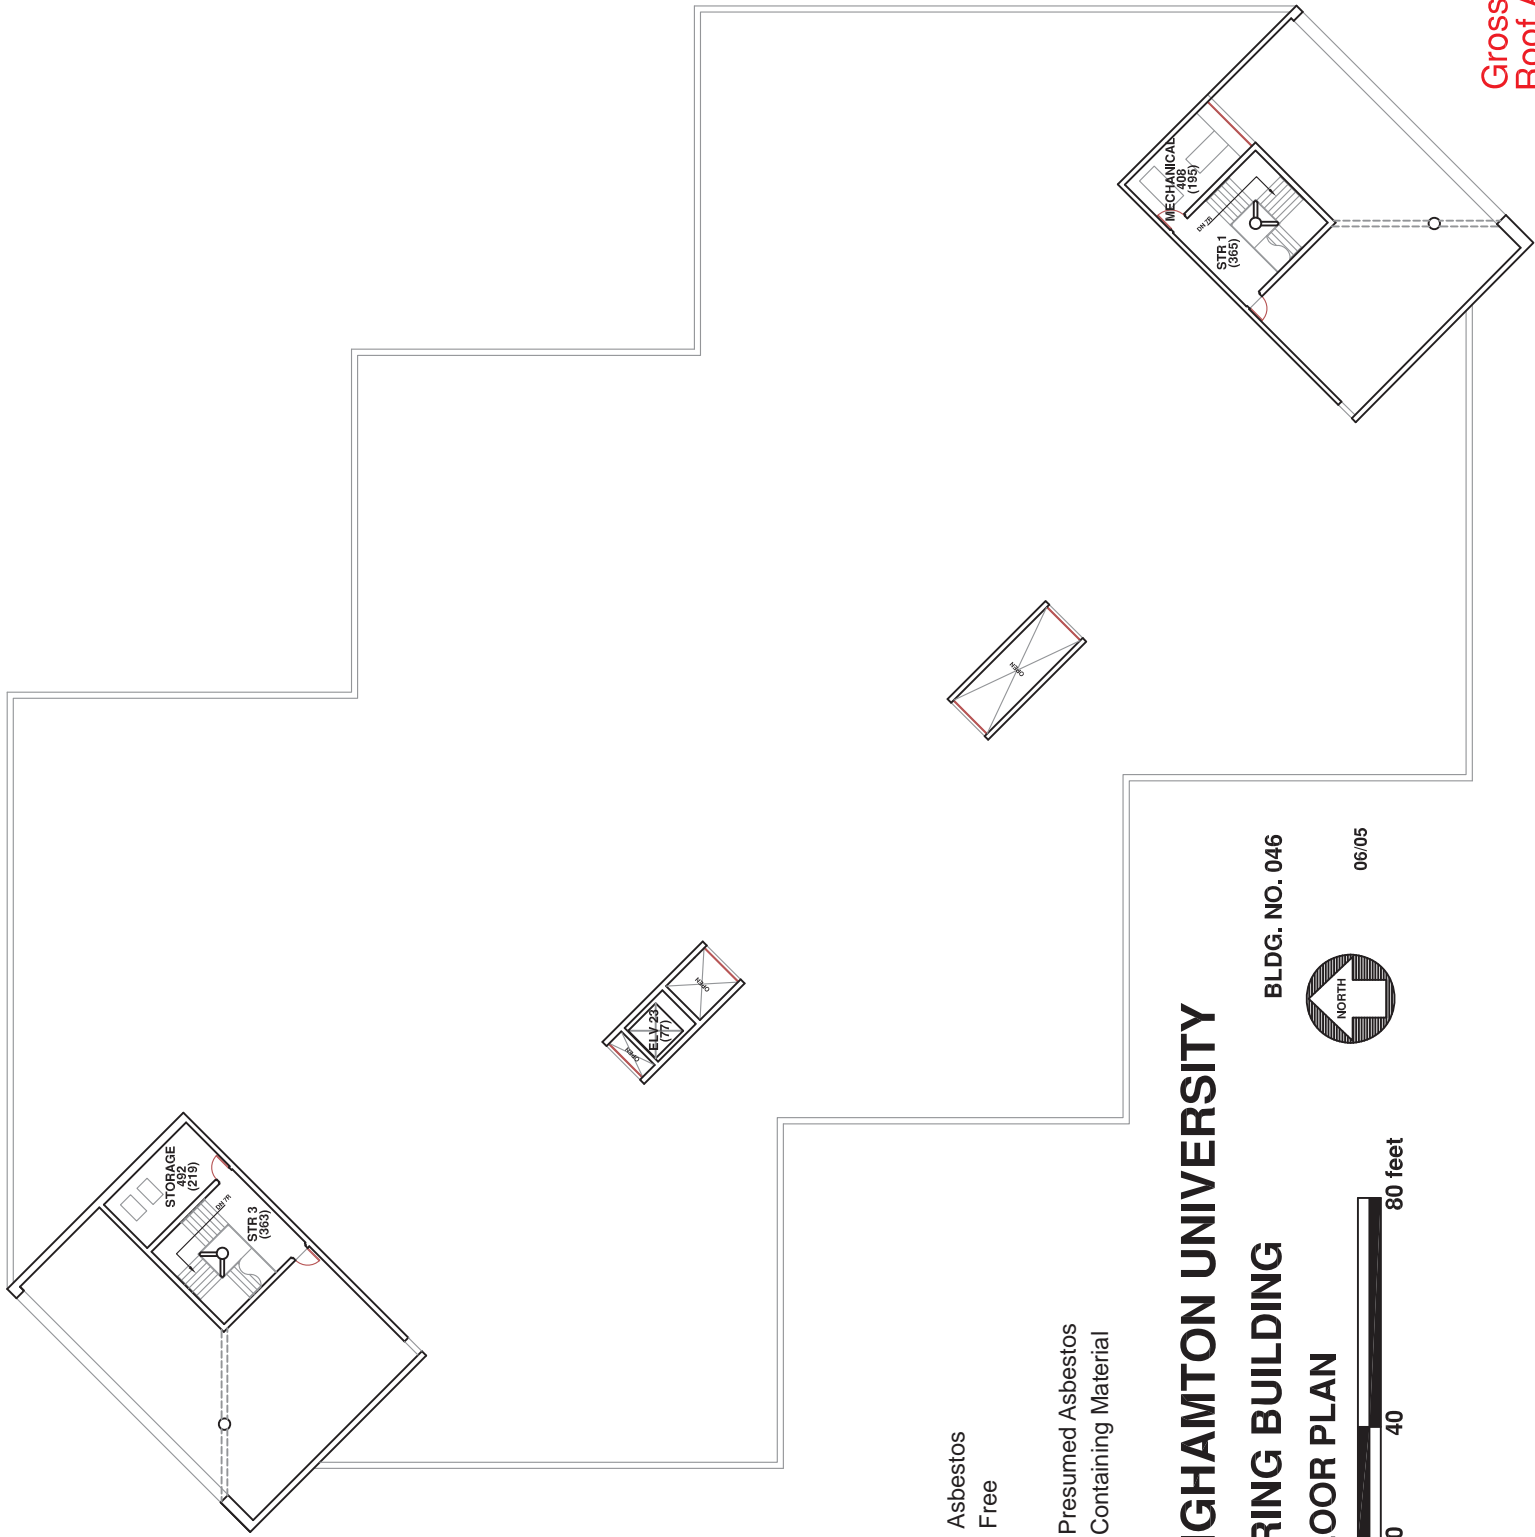

Asbestos Free

Presumed Asbestos Containing Material

BINGHAMTON UNIVERSITY
ENGINEERING BUILDING
FOURTH FLOOR PLAN

BLDG. NO. 046



06/05



Gross Area: 1,410 sf
 Roof Area: 41,144 sf