


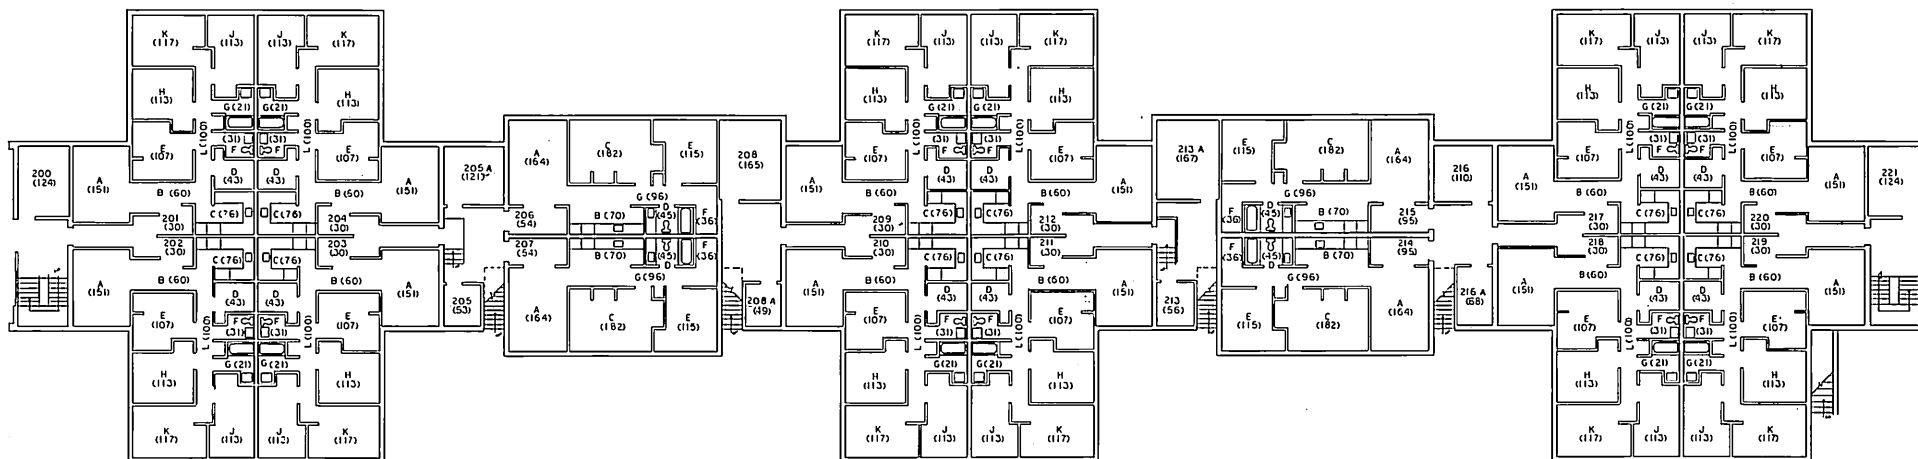

BINGHAMTON UNIVERSITY

NANTICOKE (SUSQUEHANNA COMMUNITY)


BLDG. NO. 053

SECOND FLOOR PLAN

scale 0 5 10 20 feet



04/85

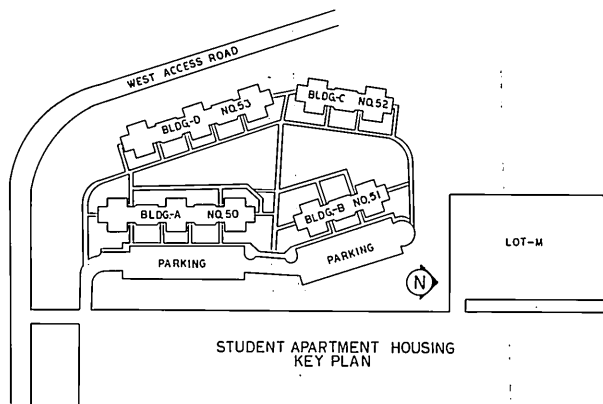

STUDENT APARTMENT HOUSING
KEY PLAN



Asbestos
Free



Presumed Asbestos
Containing Material