




BINGHAMTON UNIVERSITY
DOWNTOWN CENTER (CITY OF BINGHAMTON)
FIRST FLOOR PLAN

scale 0 5 10 20 40 feet

BLDG. NO. 146
 12/10

 Asbestos Free
 Presumed Asbestos Containing Material

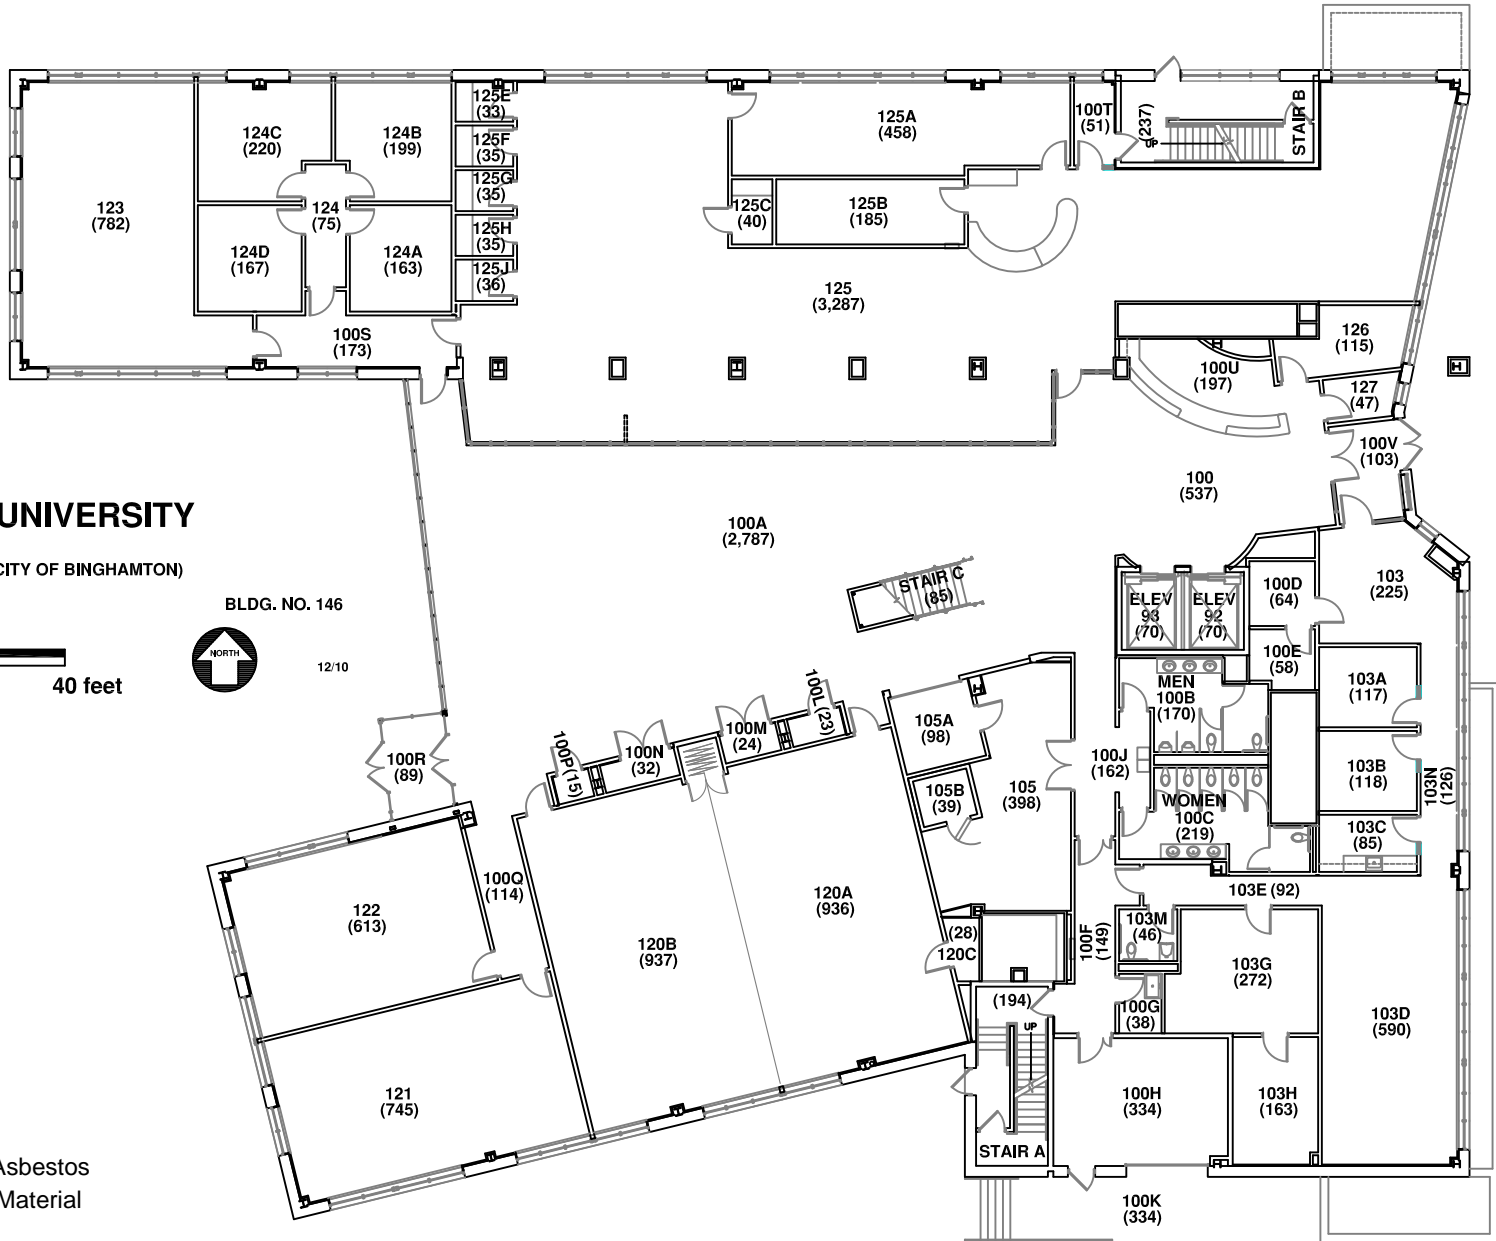

Gross Area: 19,728 sf