



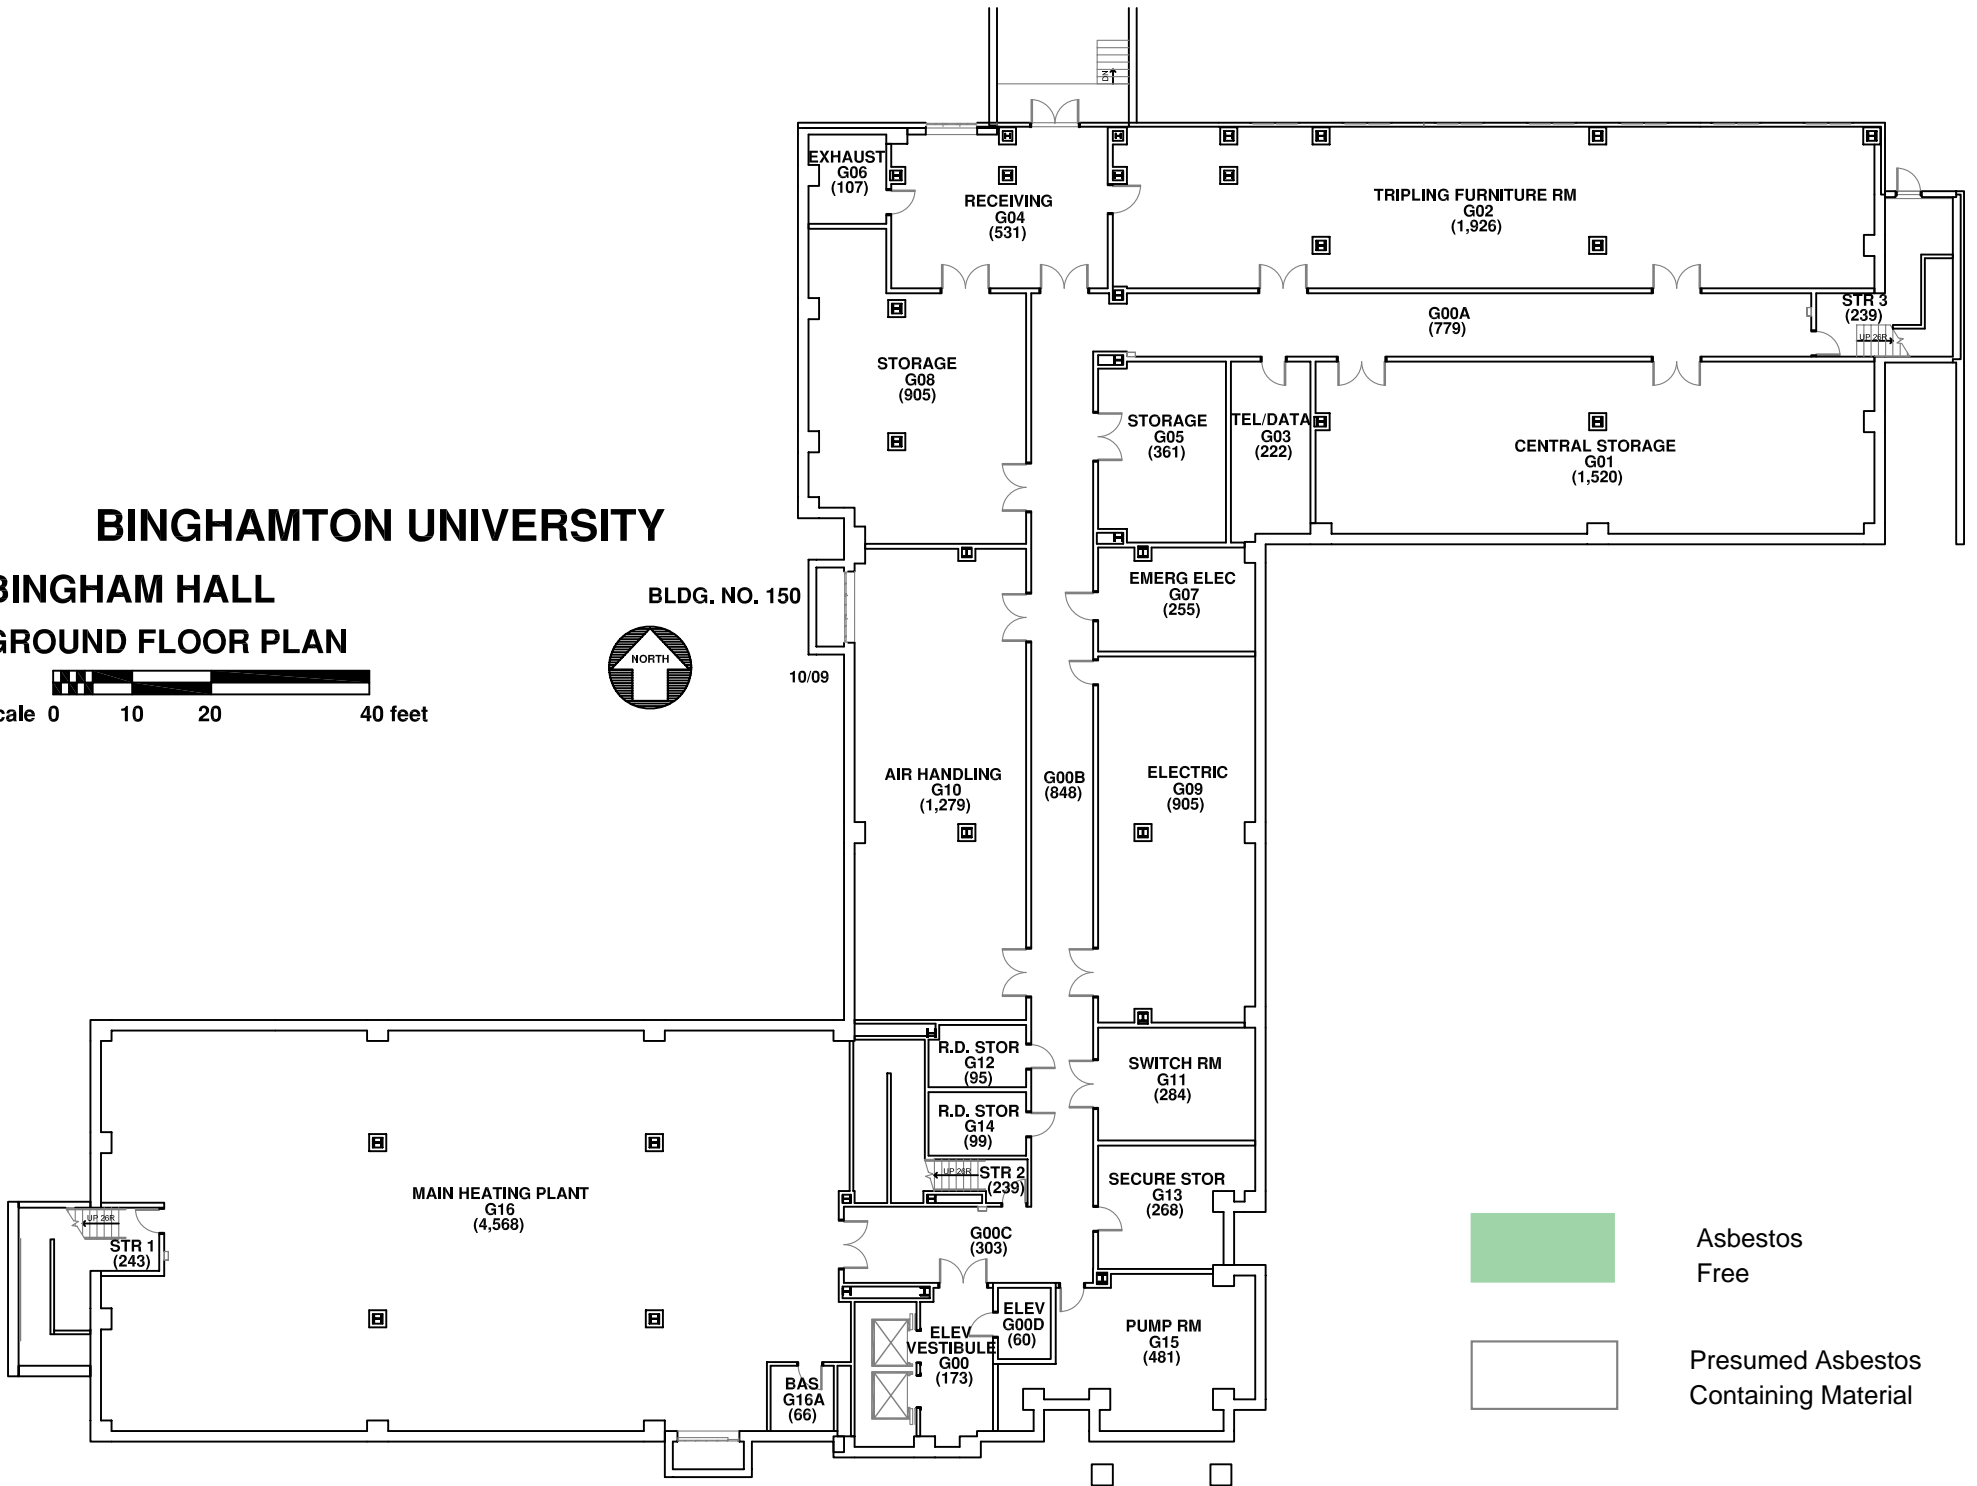

BINGHAMTON UNIVERSITY

BINGHAM HALL GROUND FLOOR PLAN

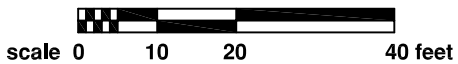


	Asbestos Free
	Presumed Asbestos Containing Material


Gross Area: 18,974 sf

BINGHAMTON UNIVERSITY

BINGHAM HALL FIRST FLOOR PLAN

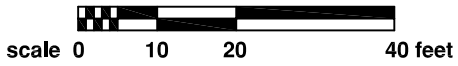


BLDG. NO. 150

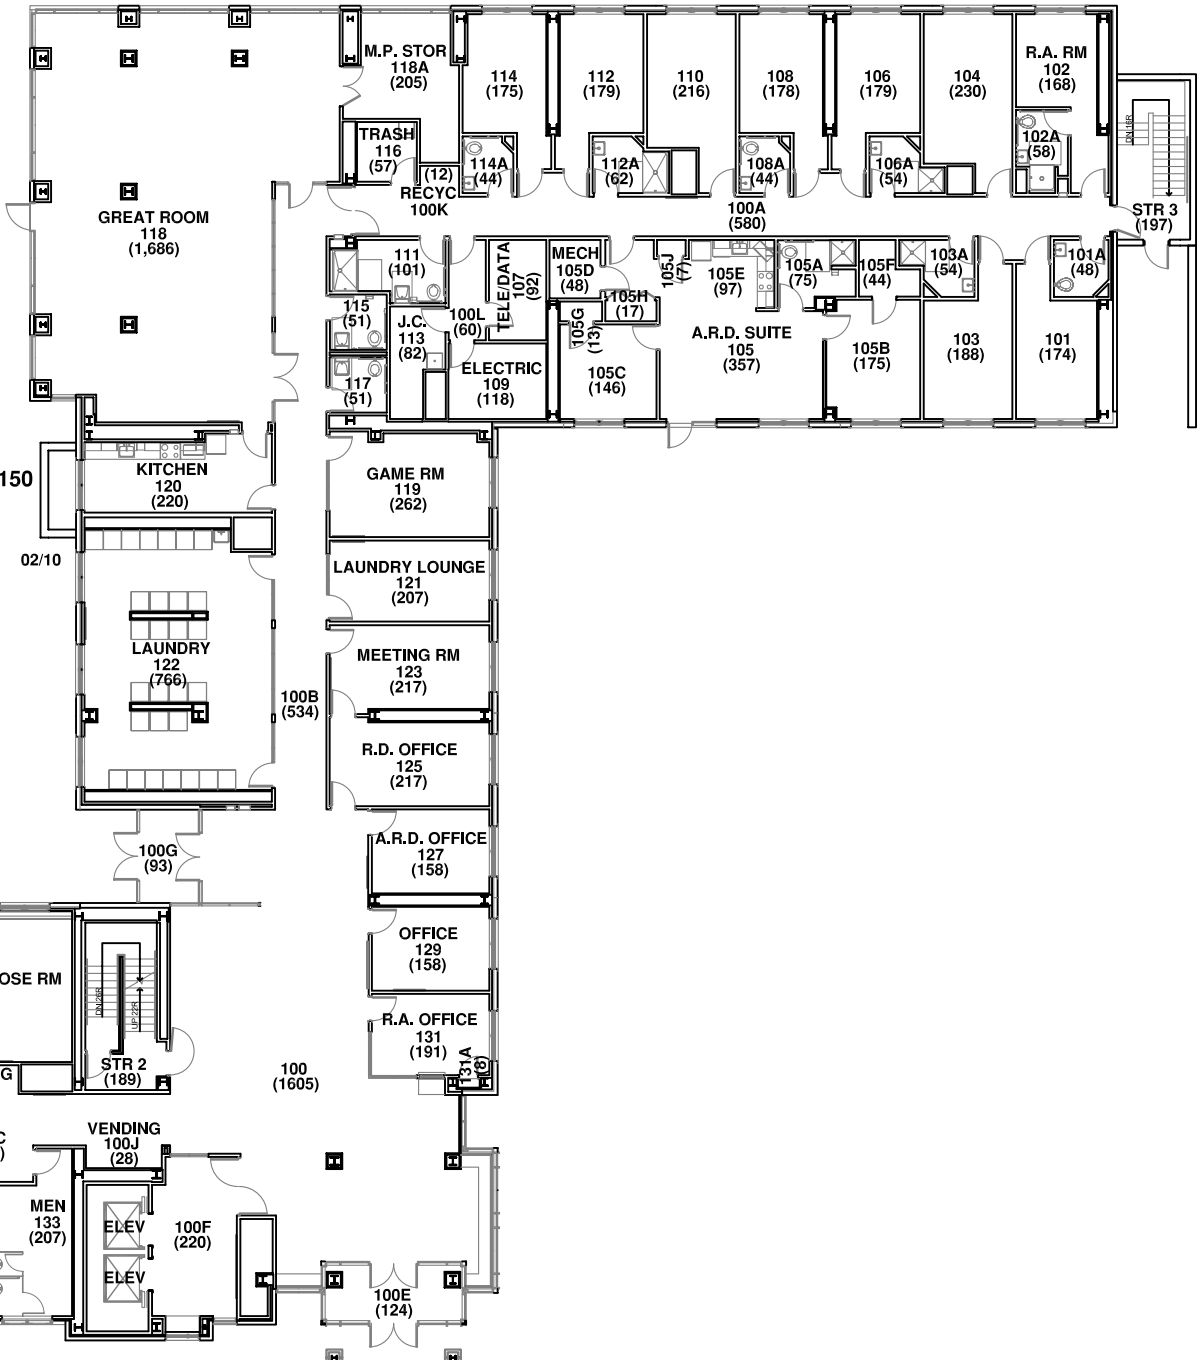


Gross Area: 18,813 sf

BINGHAMTON UNIVERSITY

BINGHAM HALL THIRD FLOOR PLAN

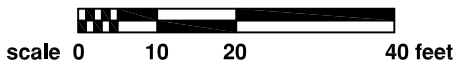


BLDG. NO. 150

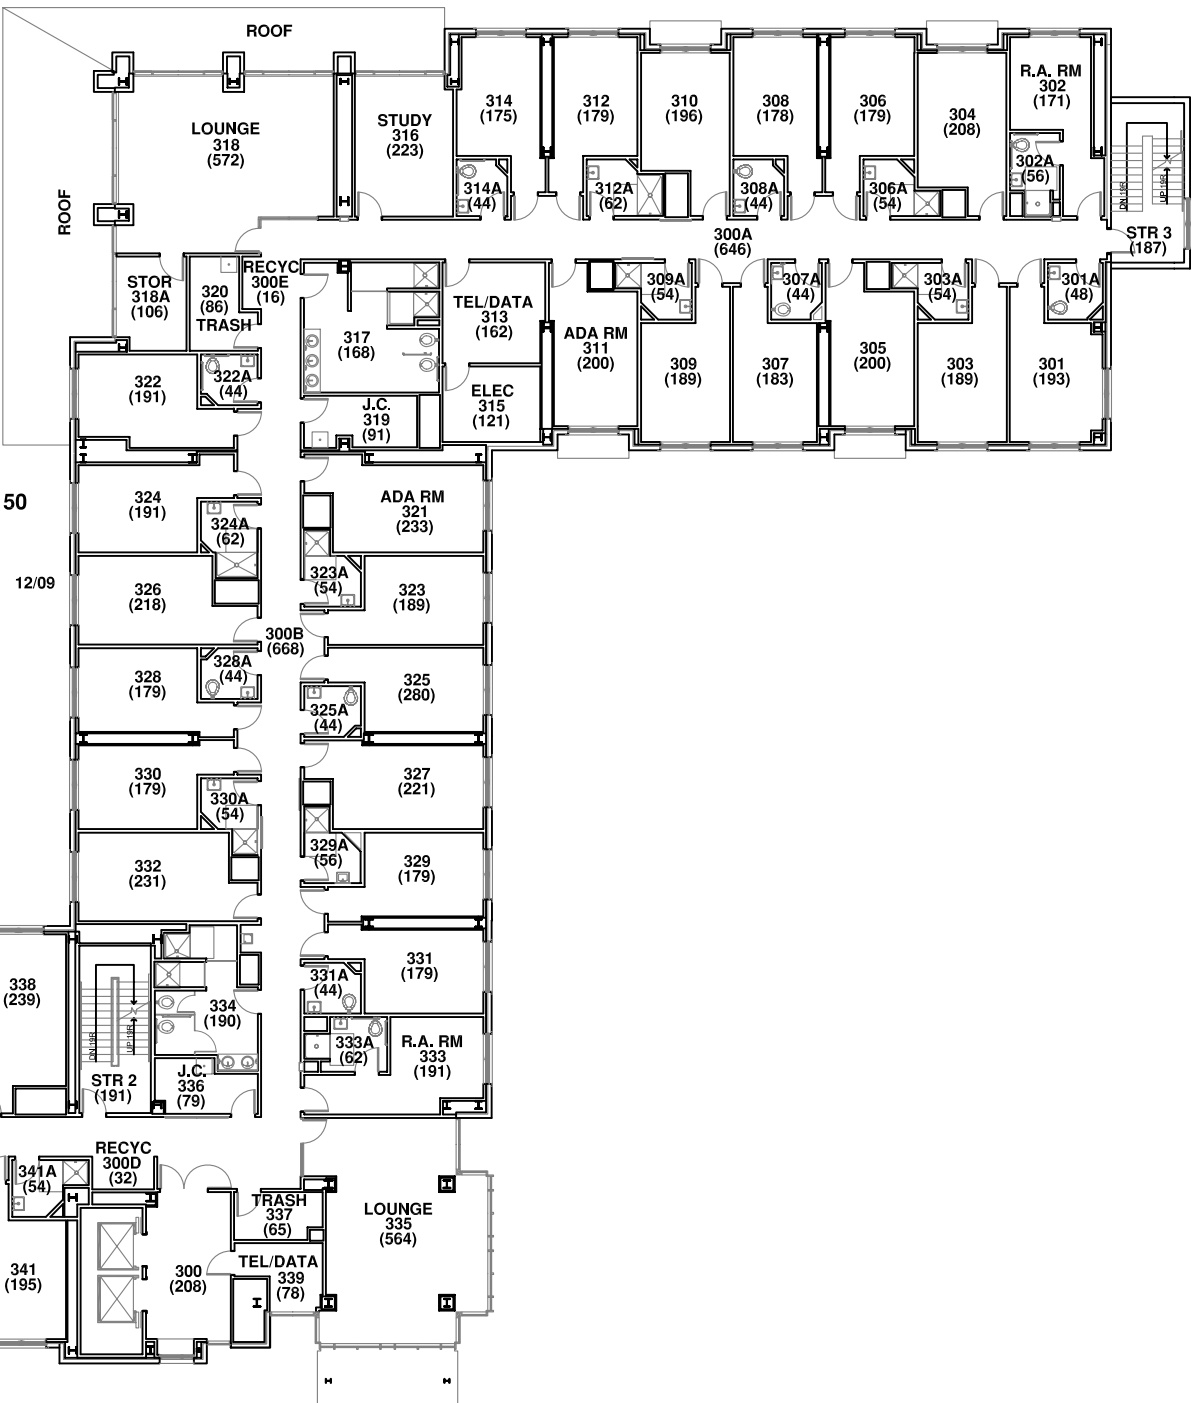


Gross Area: 18,046 sf

BINGHAMTON UNIVERSITY

BINGHAM HALL FOURTH FLOOR PLAN

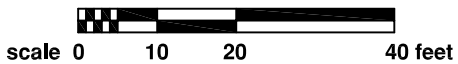


BLDG. NO. 150

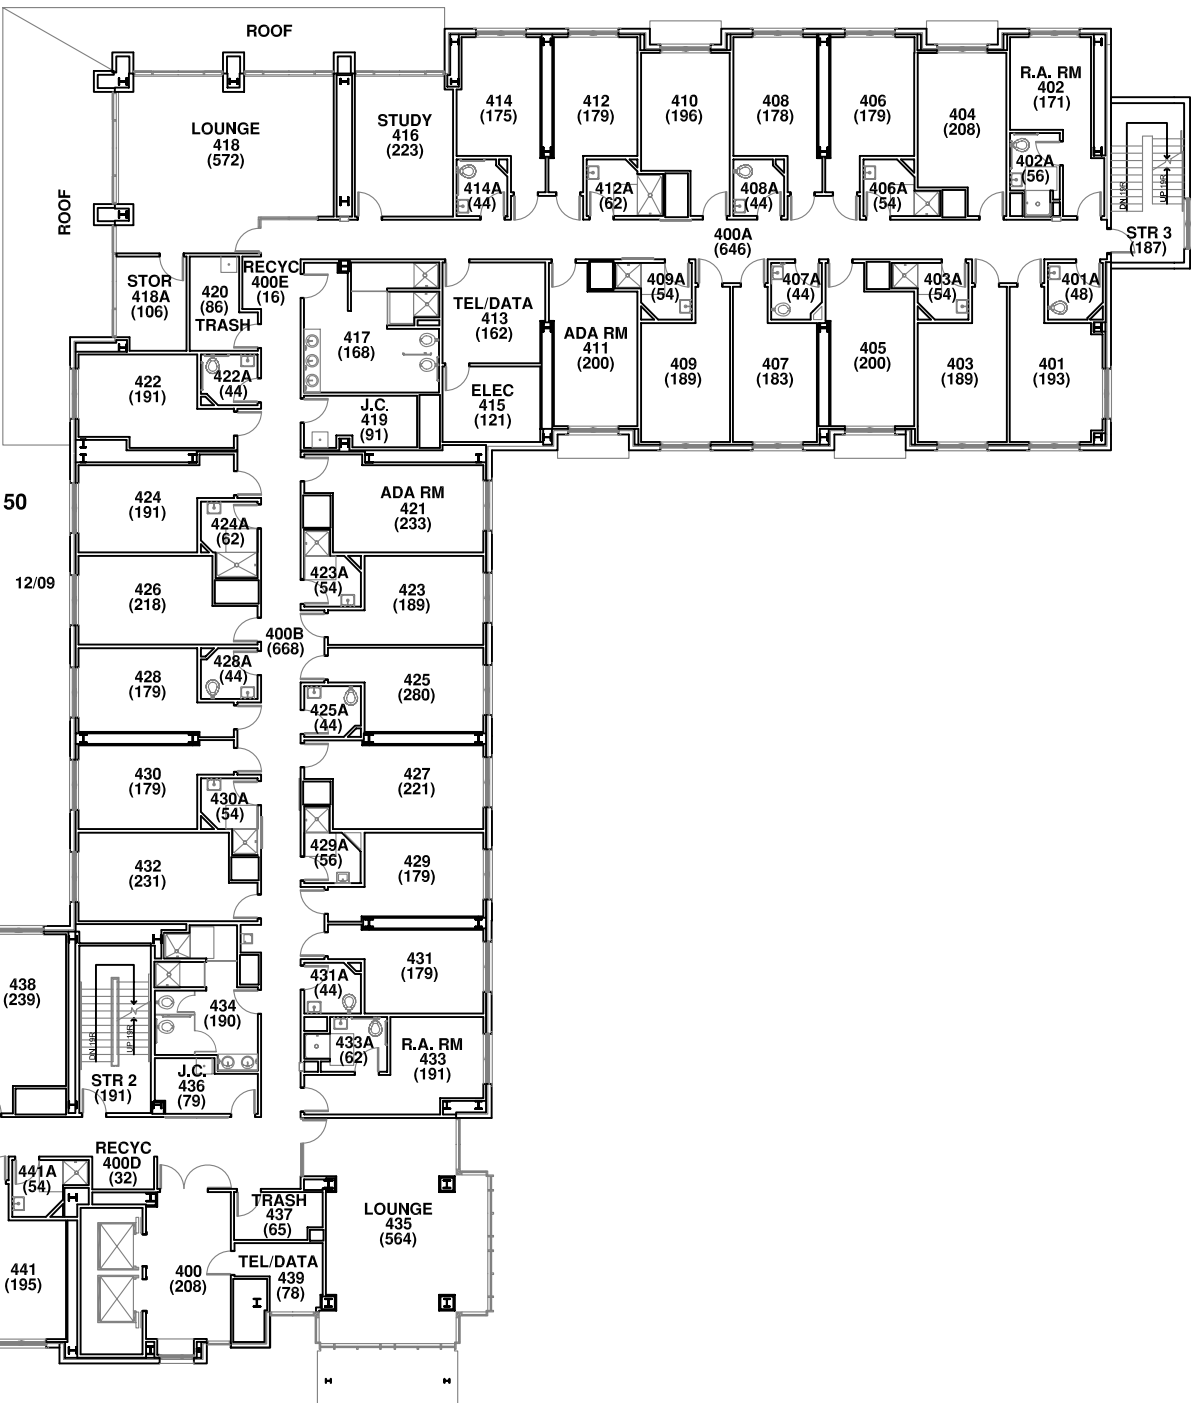


Gross Area: 18,046 sf

BINGHAMTON UNIVERSITY

BINGHAM HALL FIFTH FLOOR PLAN

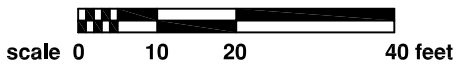

BLDG. NO. 150

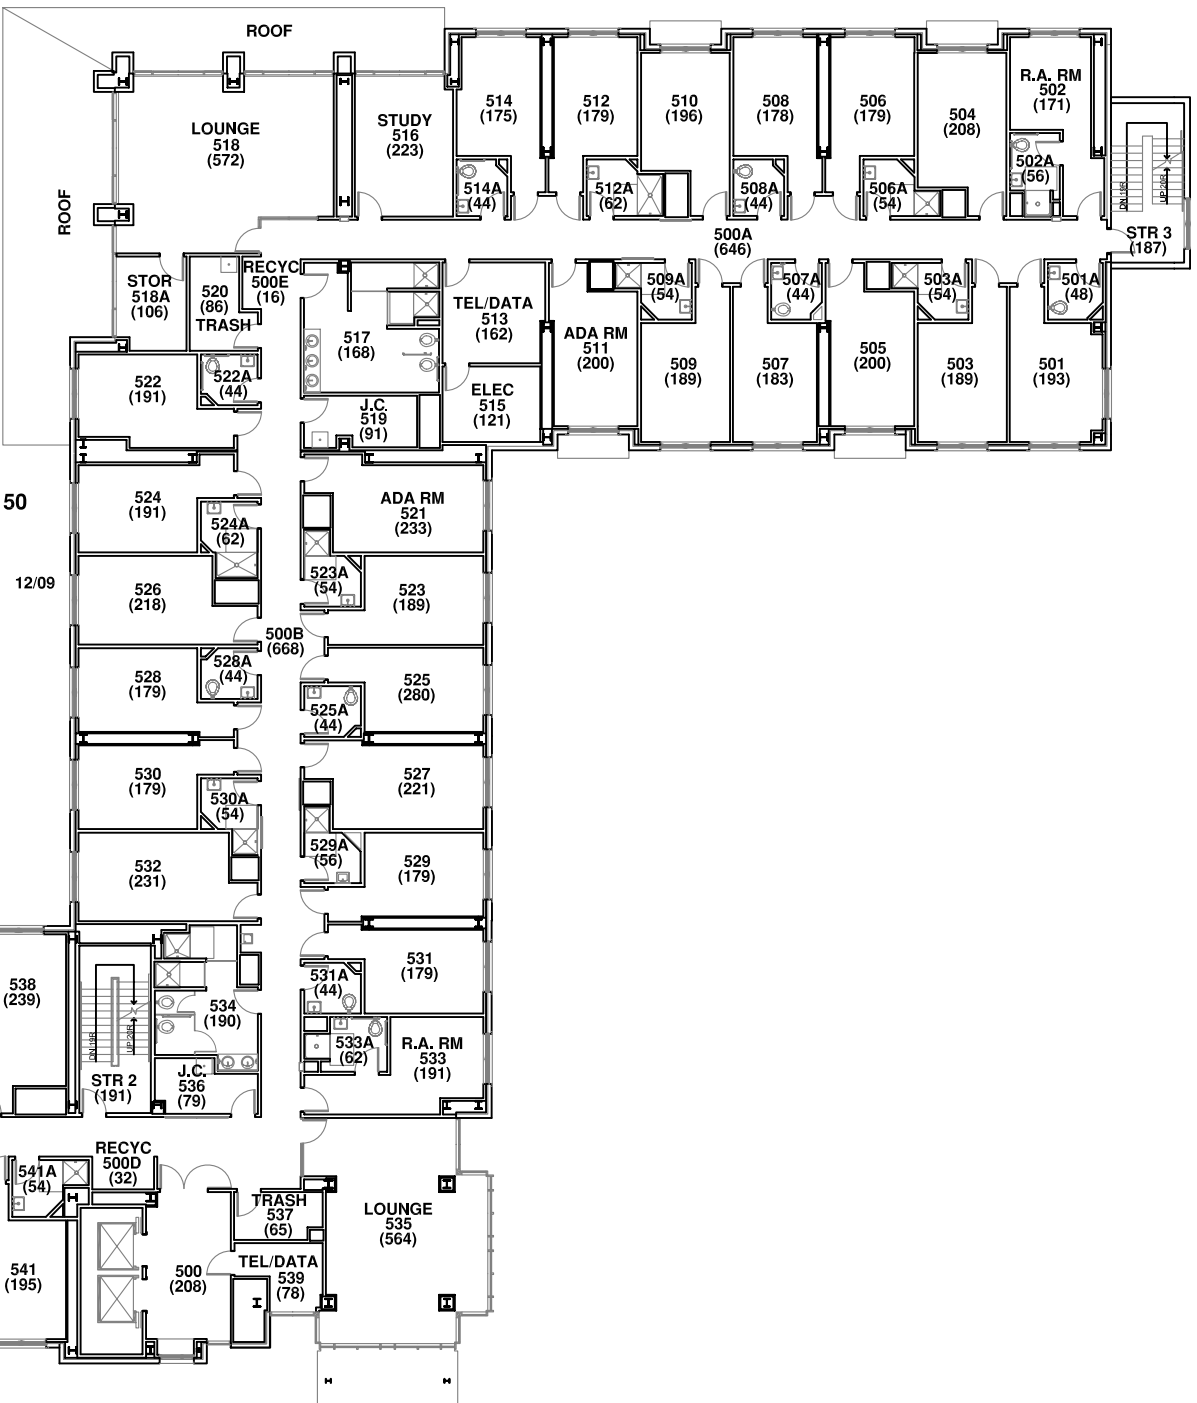

Gross Area: 18,046 sf

BINGHAMTON UNIVERSITY

BINGHAM HALL MECHANICAL FLOOR PLAN


BLDG. NO. 150



01/10



scale 0 10 20 40 feet

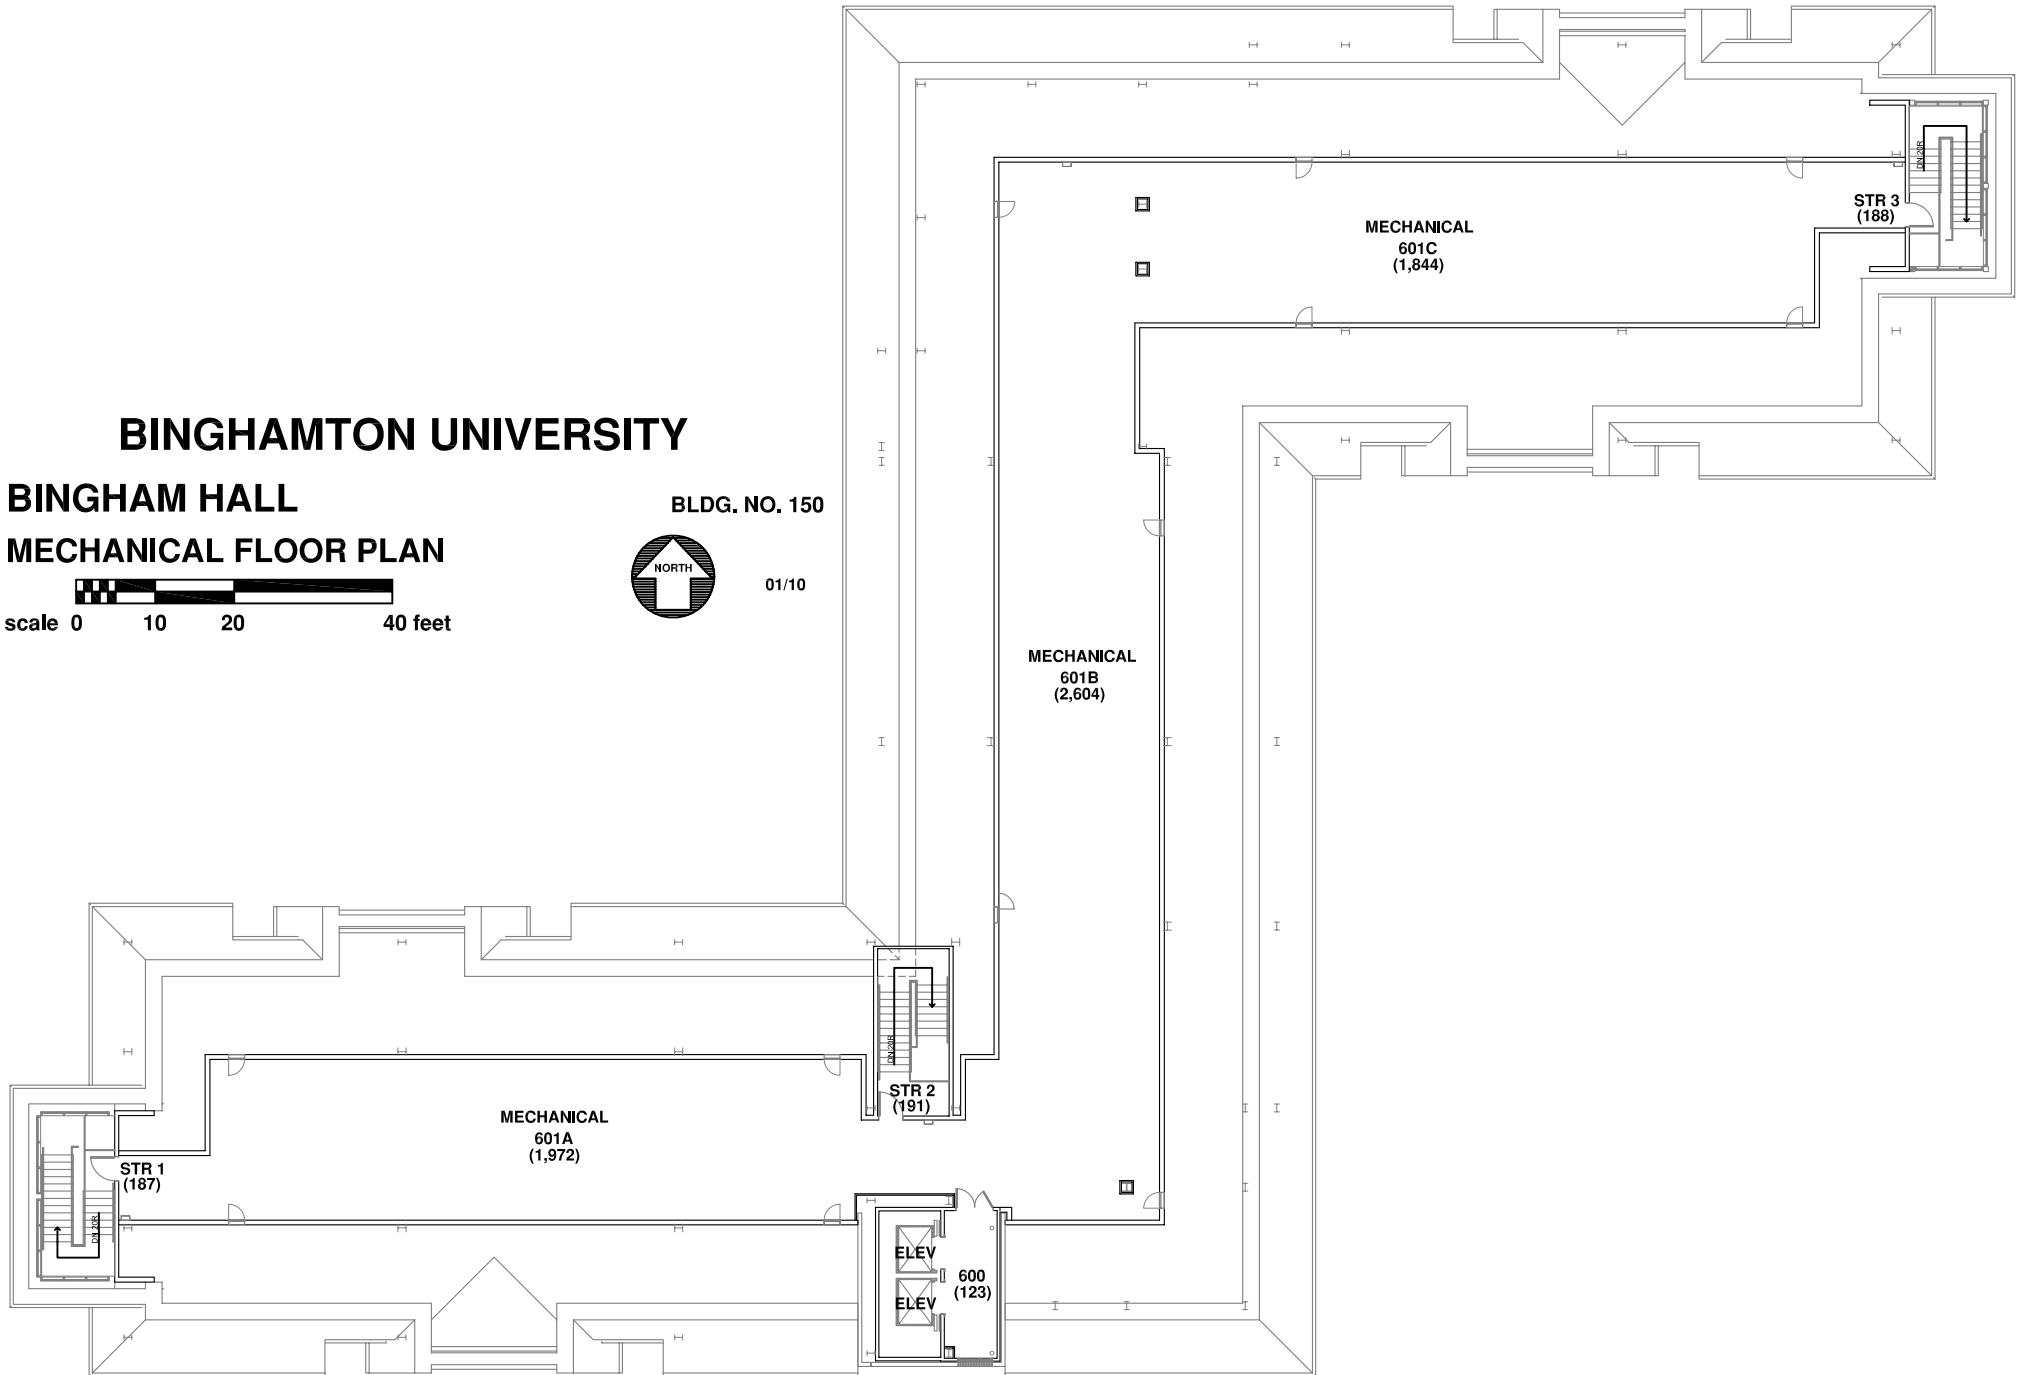

Gross Area: 7,947 sf