

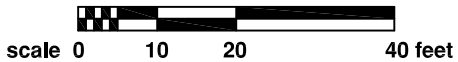


BINGHAMTON UNIVERSITY

BROOME HALL GROUND FLOOR PLAN

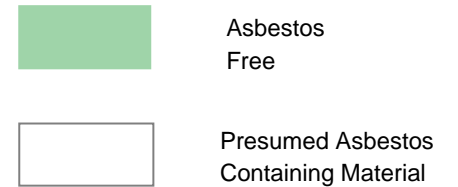


BLDG. NO. 151

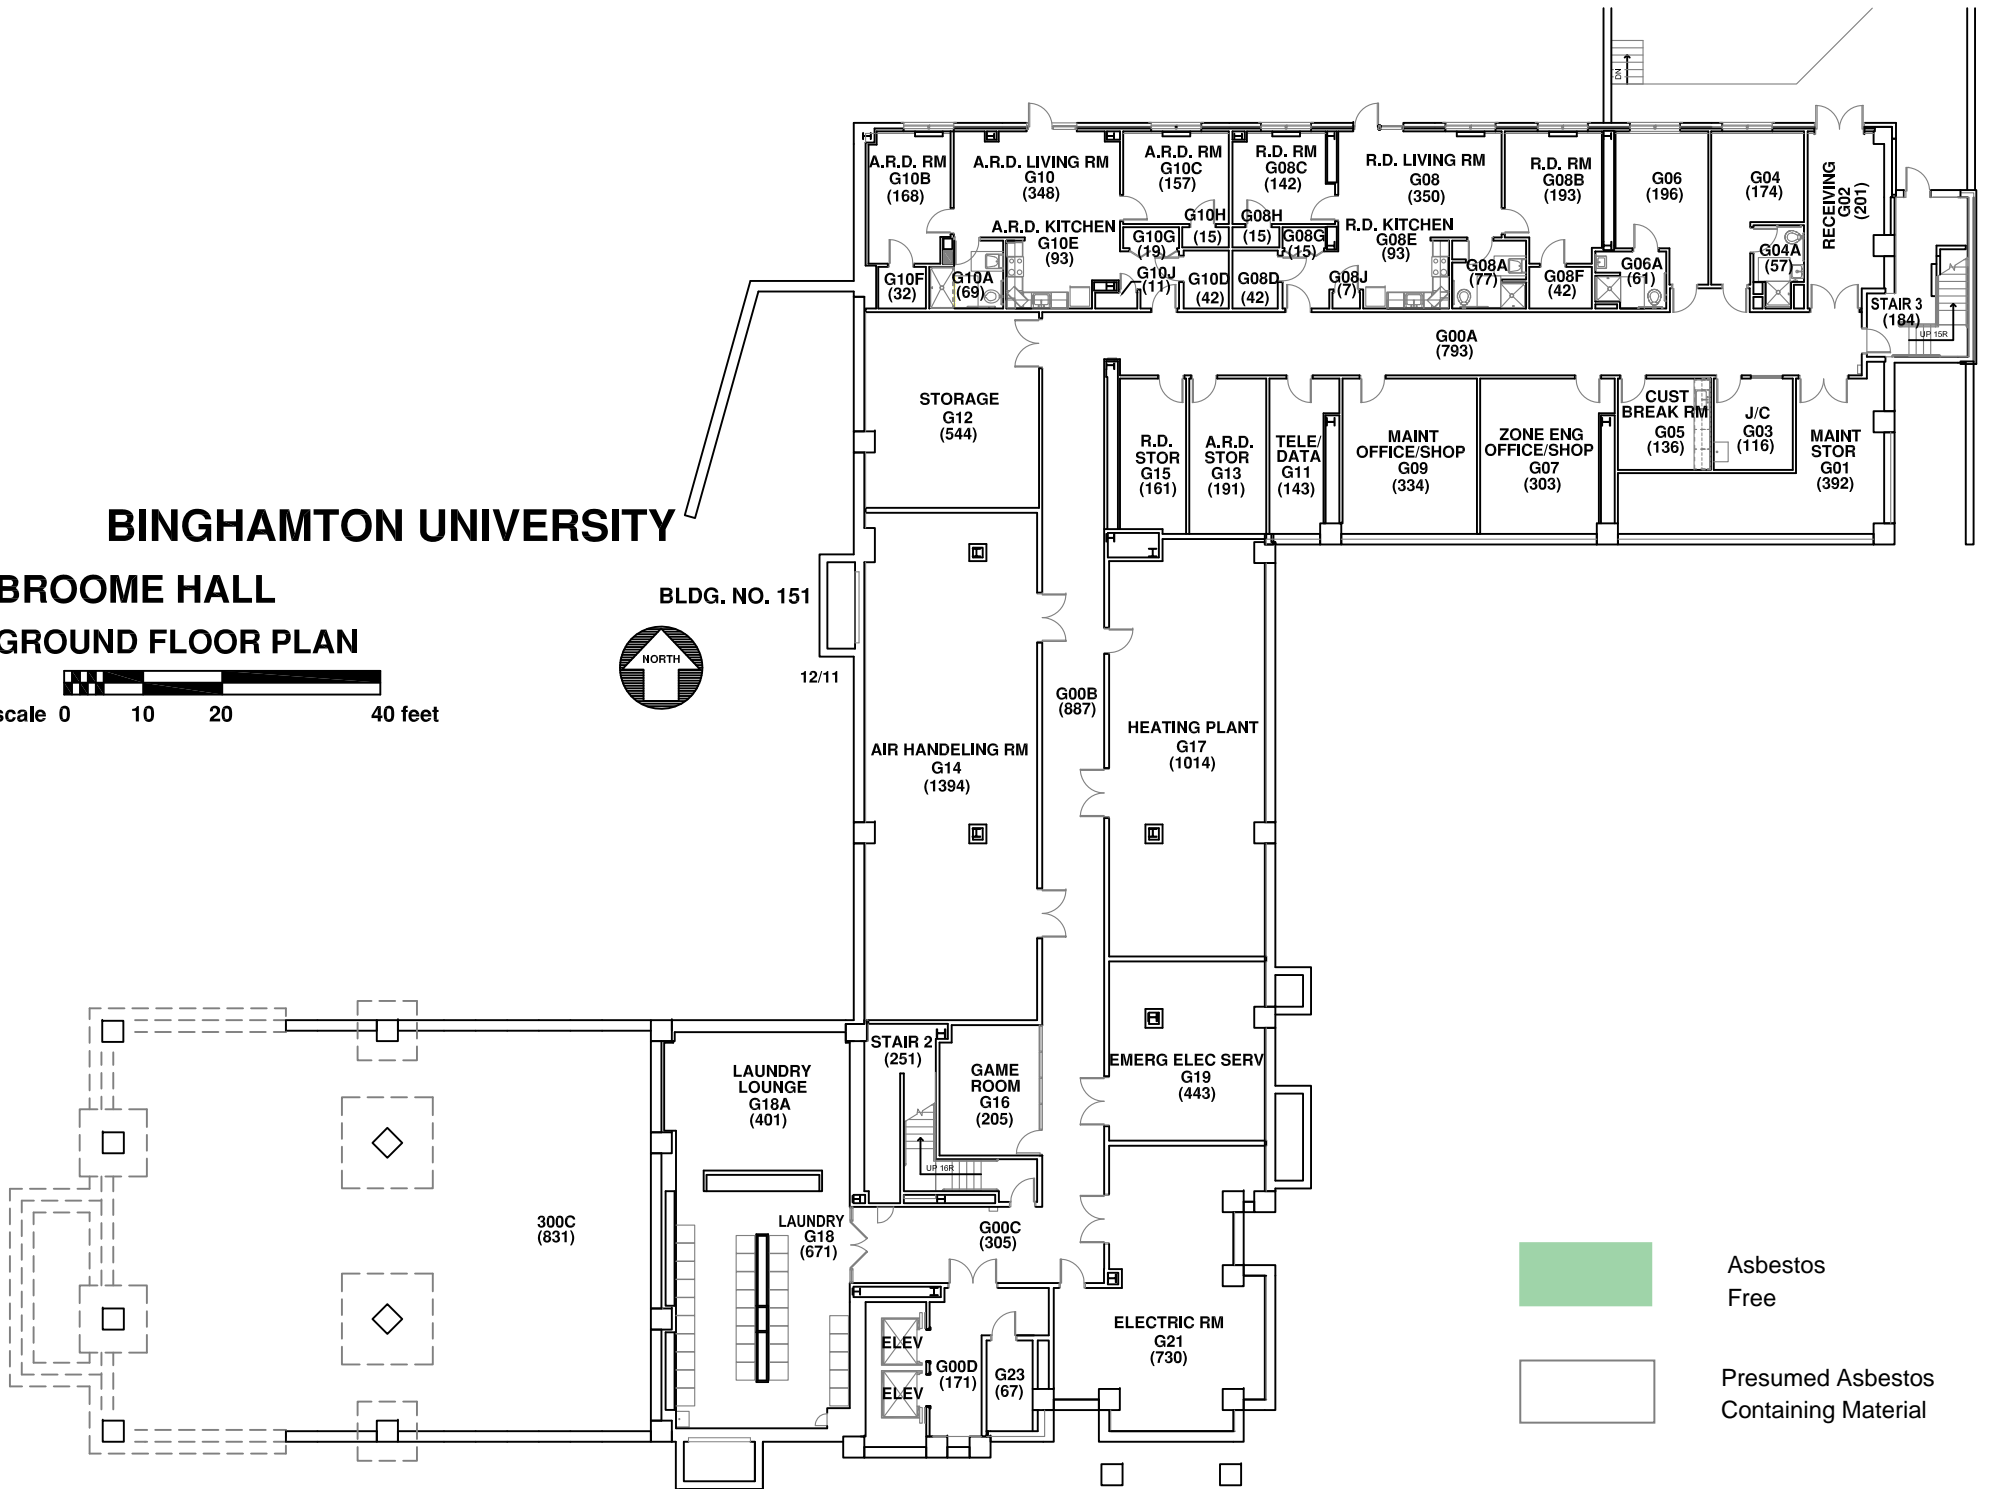

Gross Area: 14,670 sf

BINGHAMTON UNIVERSITY


BROOME HALL SECOND FLOOR PLAN

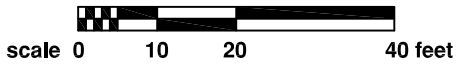

BLDG. NO. 151




12/11

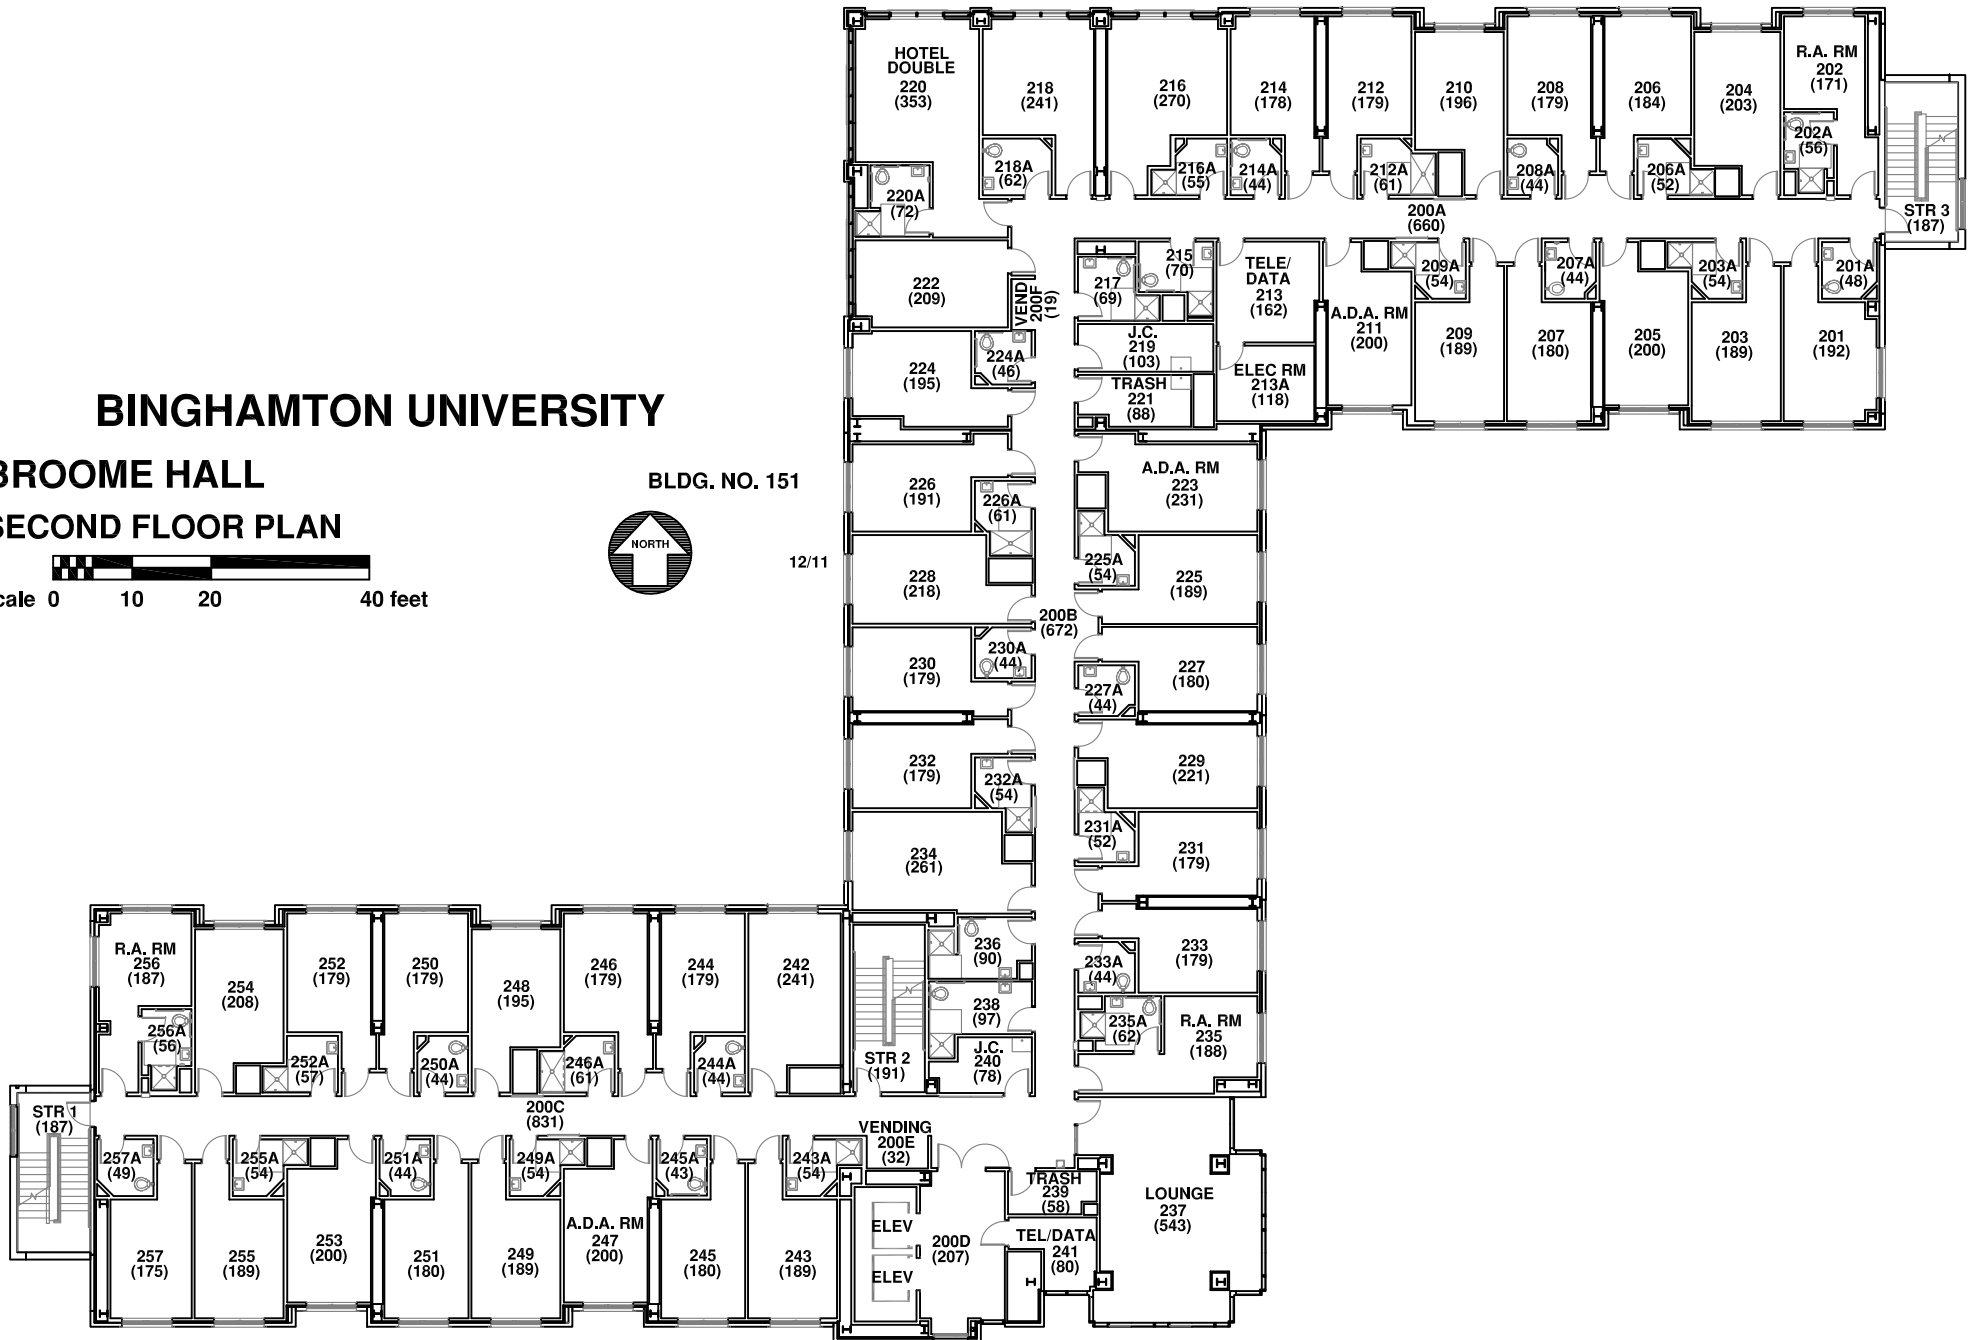

Gross Area: 18,606 sf

BINGHAMTON UNIVERSITY


BROOME HALL THIRD FLOOR PLAN

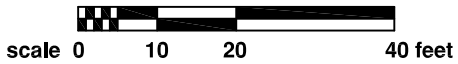

BLDG. NO. 151




12/11

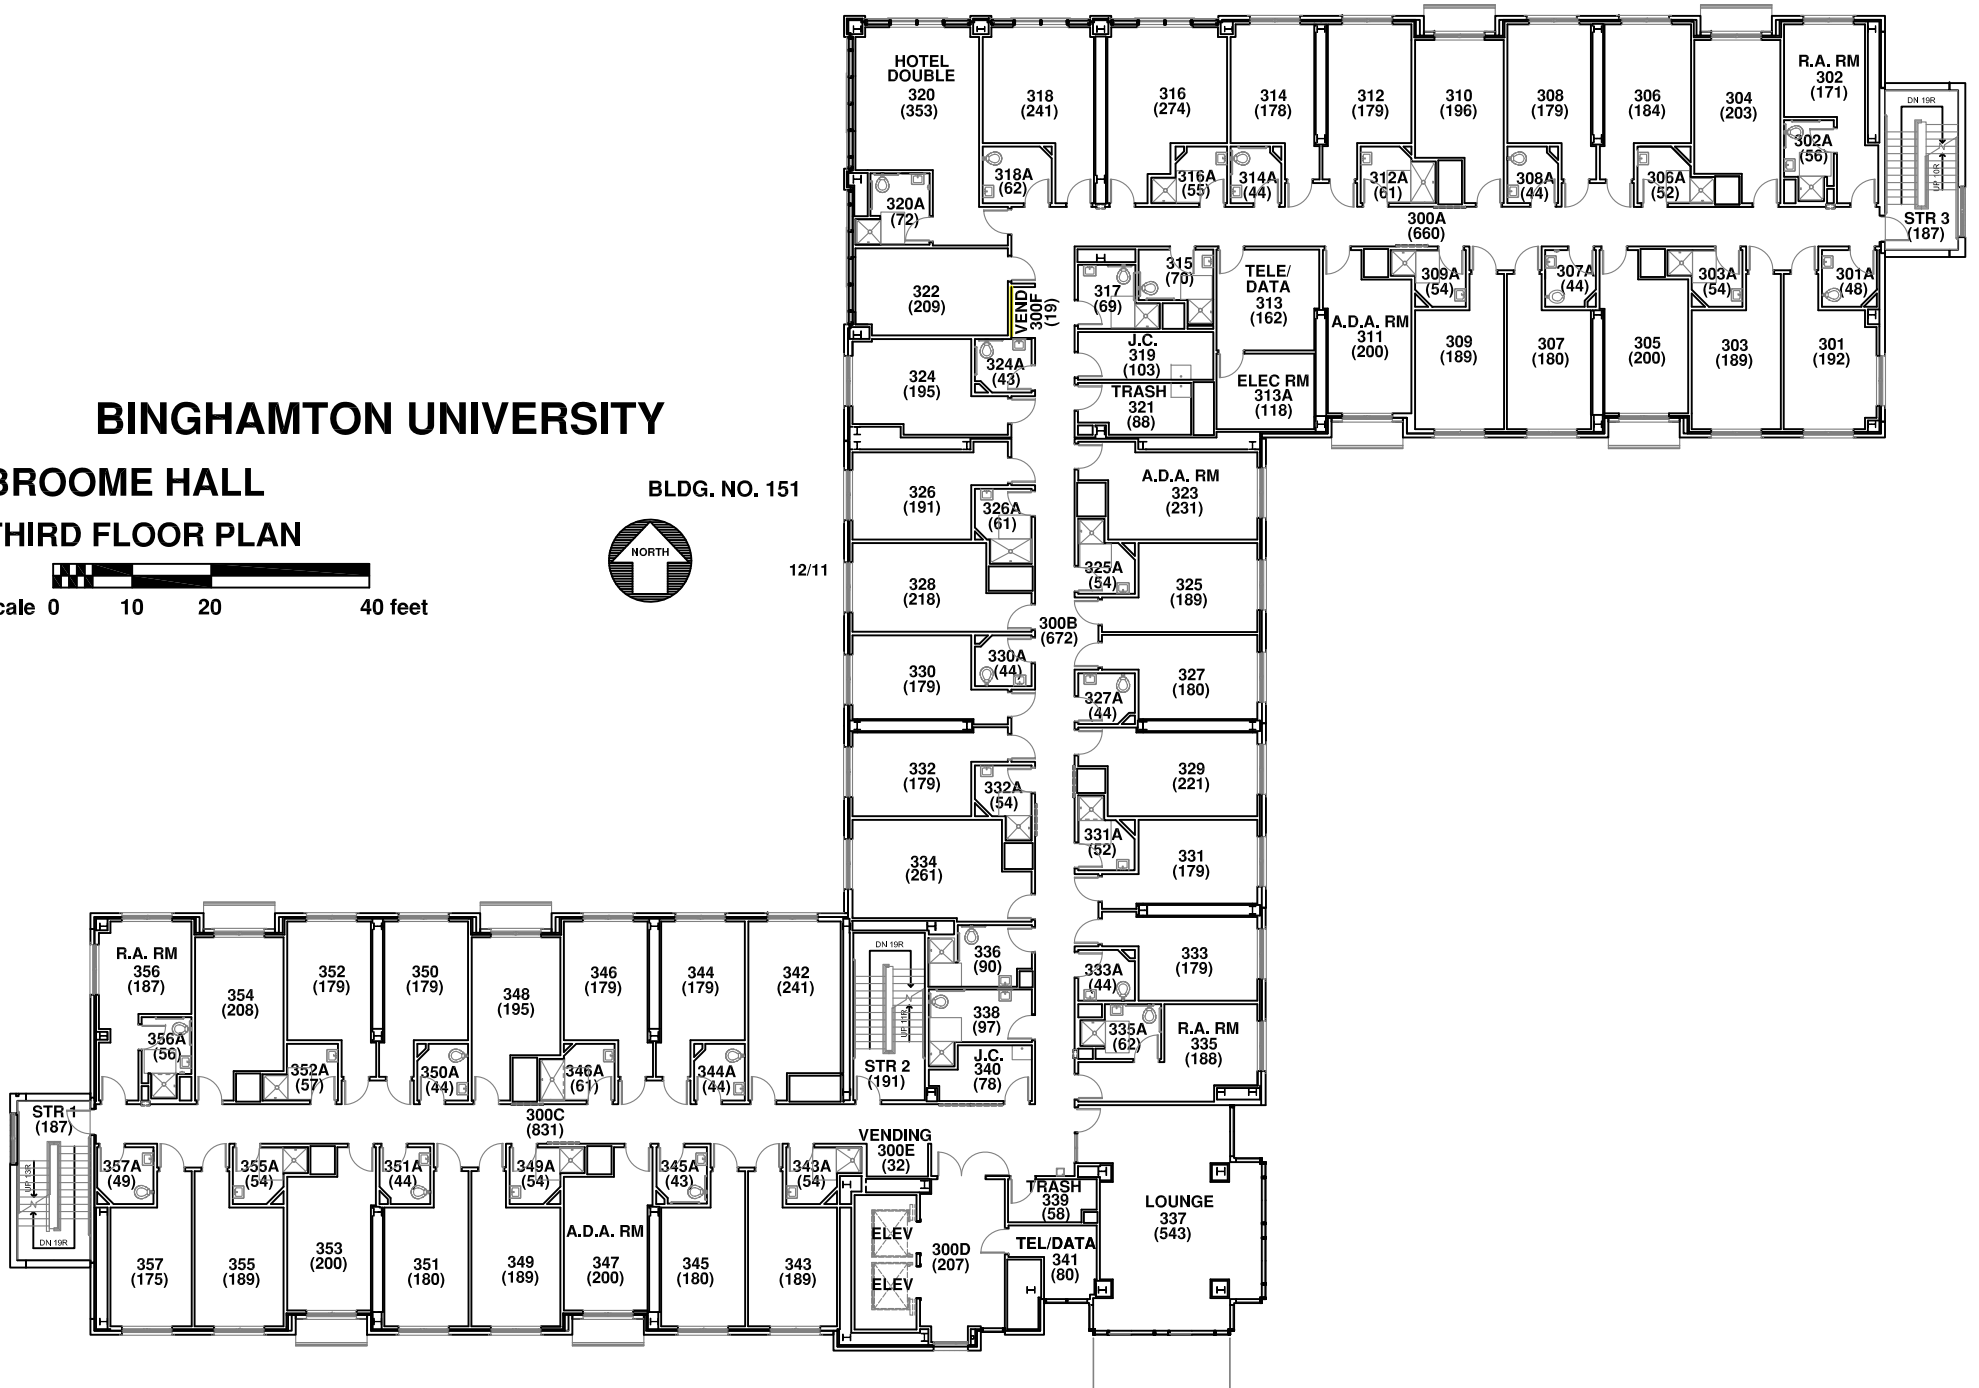

Gross Area: 18,606 sf

BINGHAMTON UNIVERSITY


BROOME HALL FOURTH FLOOR PLAN

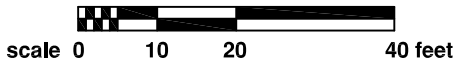

BLDG. NO. 151



12/11

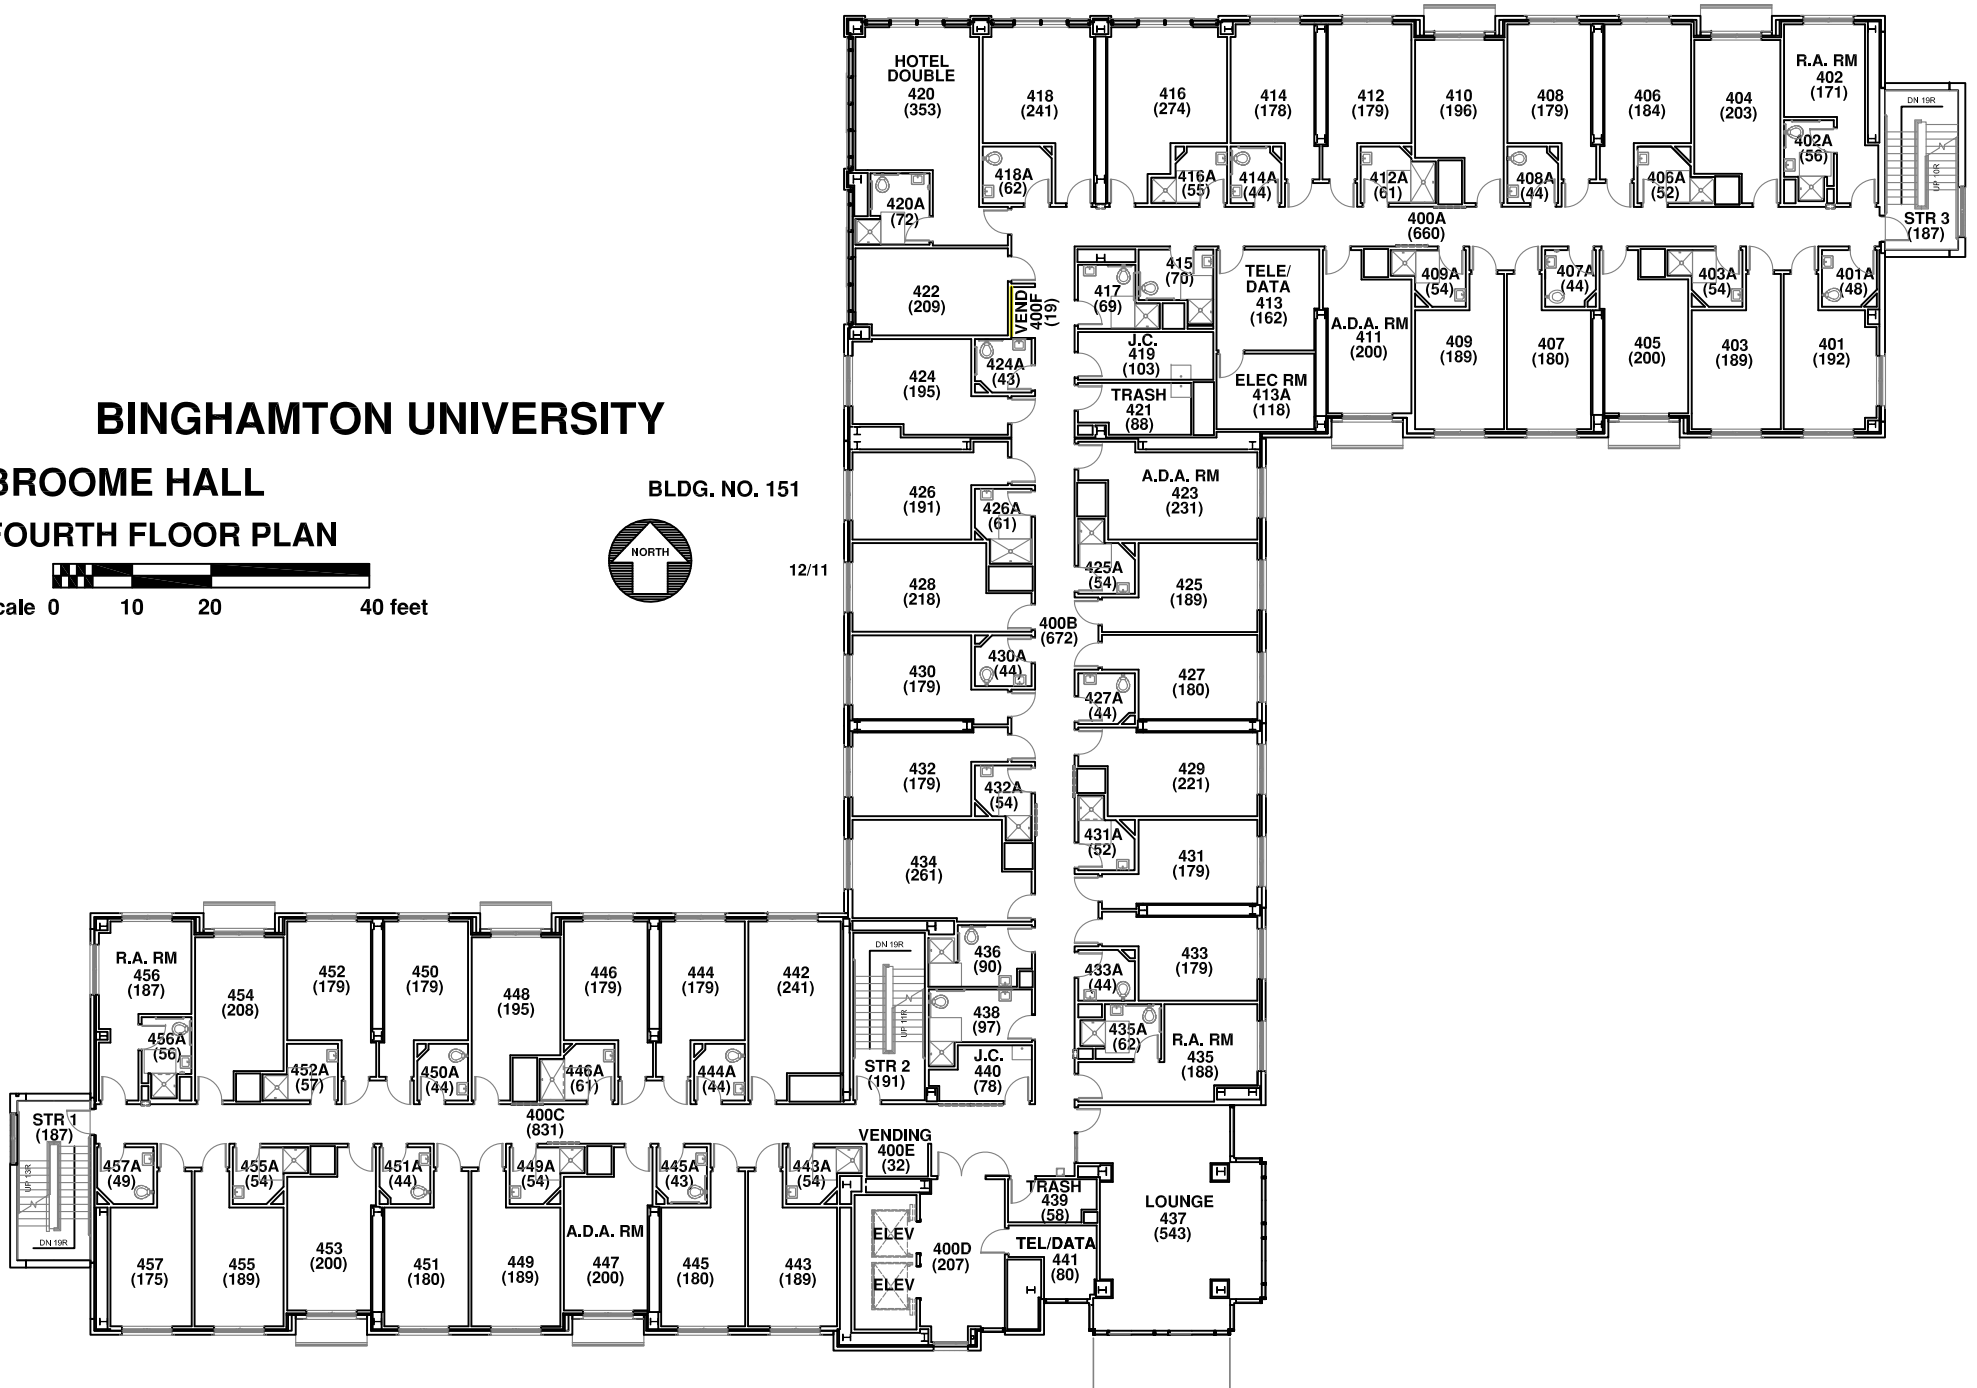


Gross Area: 18,606 sf

BINGHAMTON UNIVERSITY

BROOME HALL


MECHANICAL FLOOR PLAN

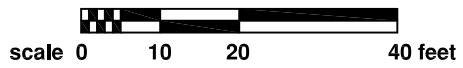

BLDG. NO. 151



12/11

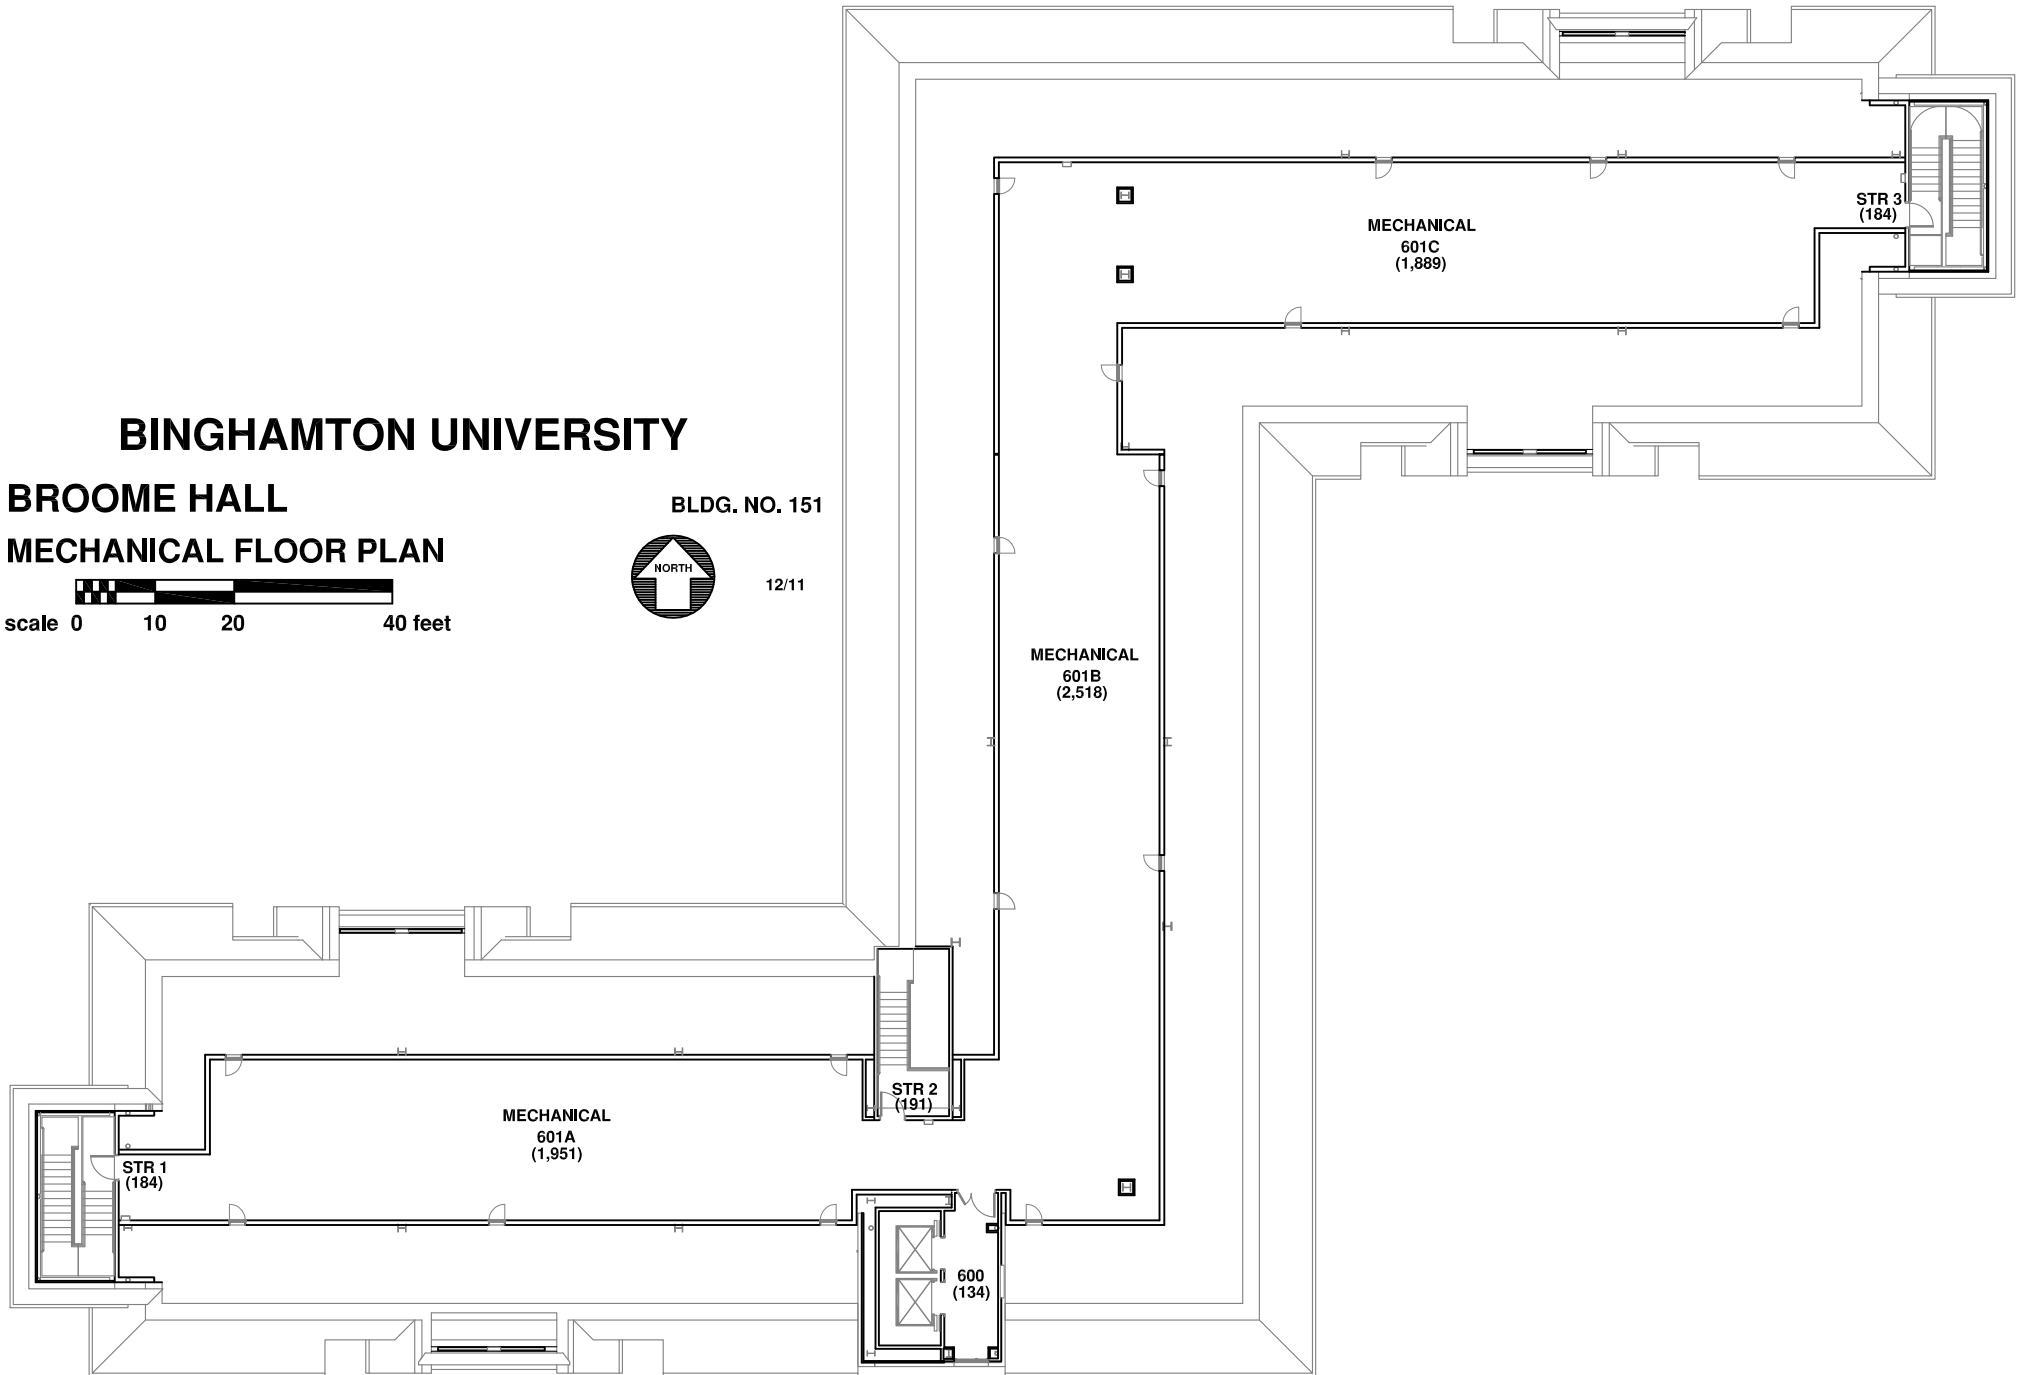

Gross Area: 6,420 sf