



BINGHAMTON UNIVERSITY
DELAWARE HALL
GROUND FLOOR PLAN

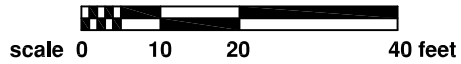


BLDG. NO. 152

12/11

- Asbestos Free
- Presumed Asbestos Containing Material

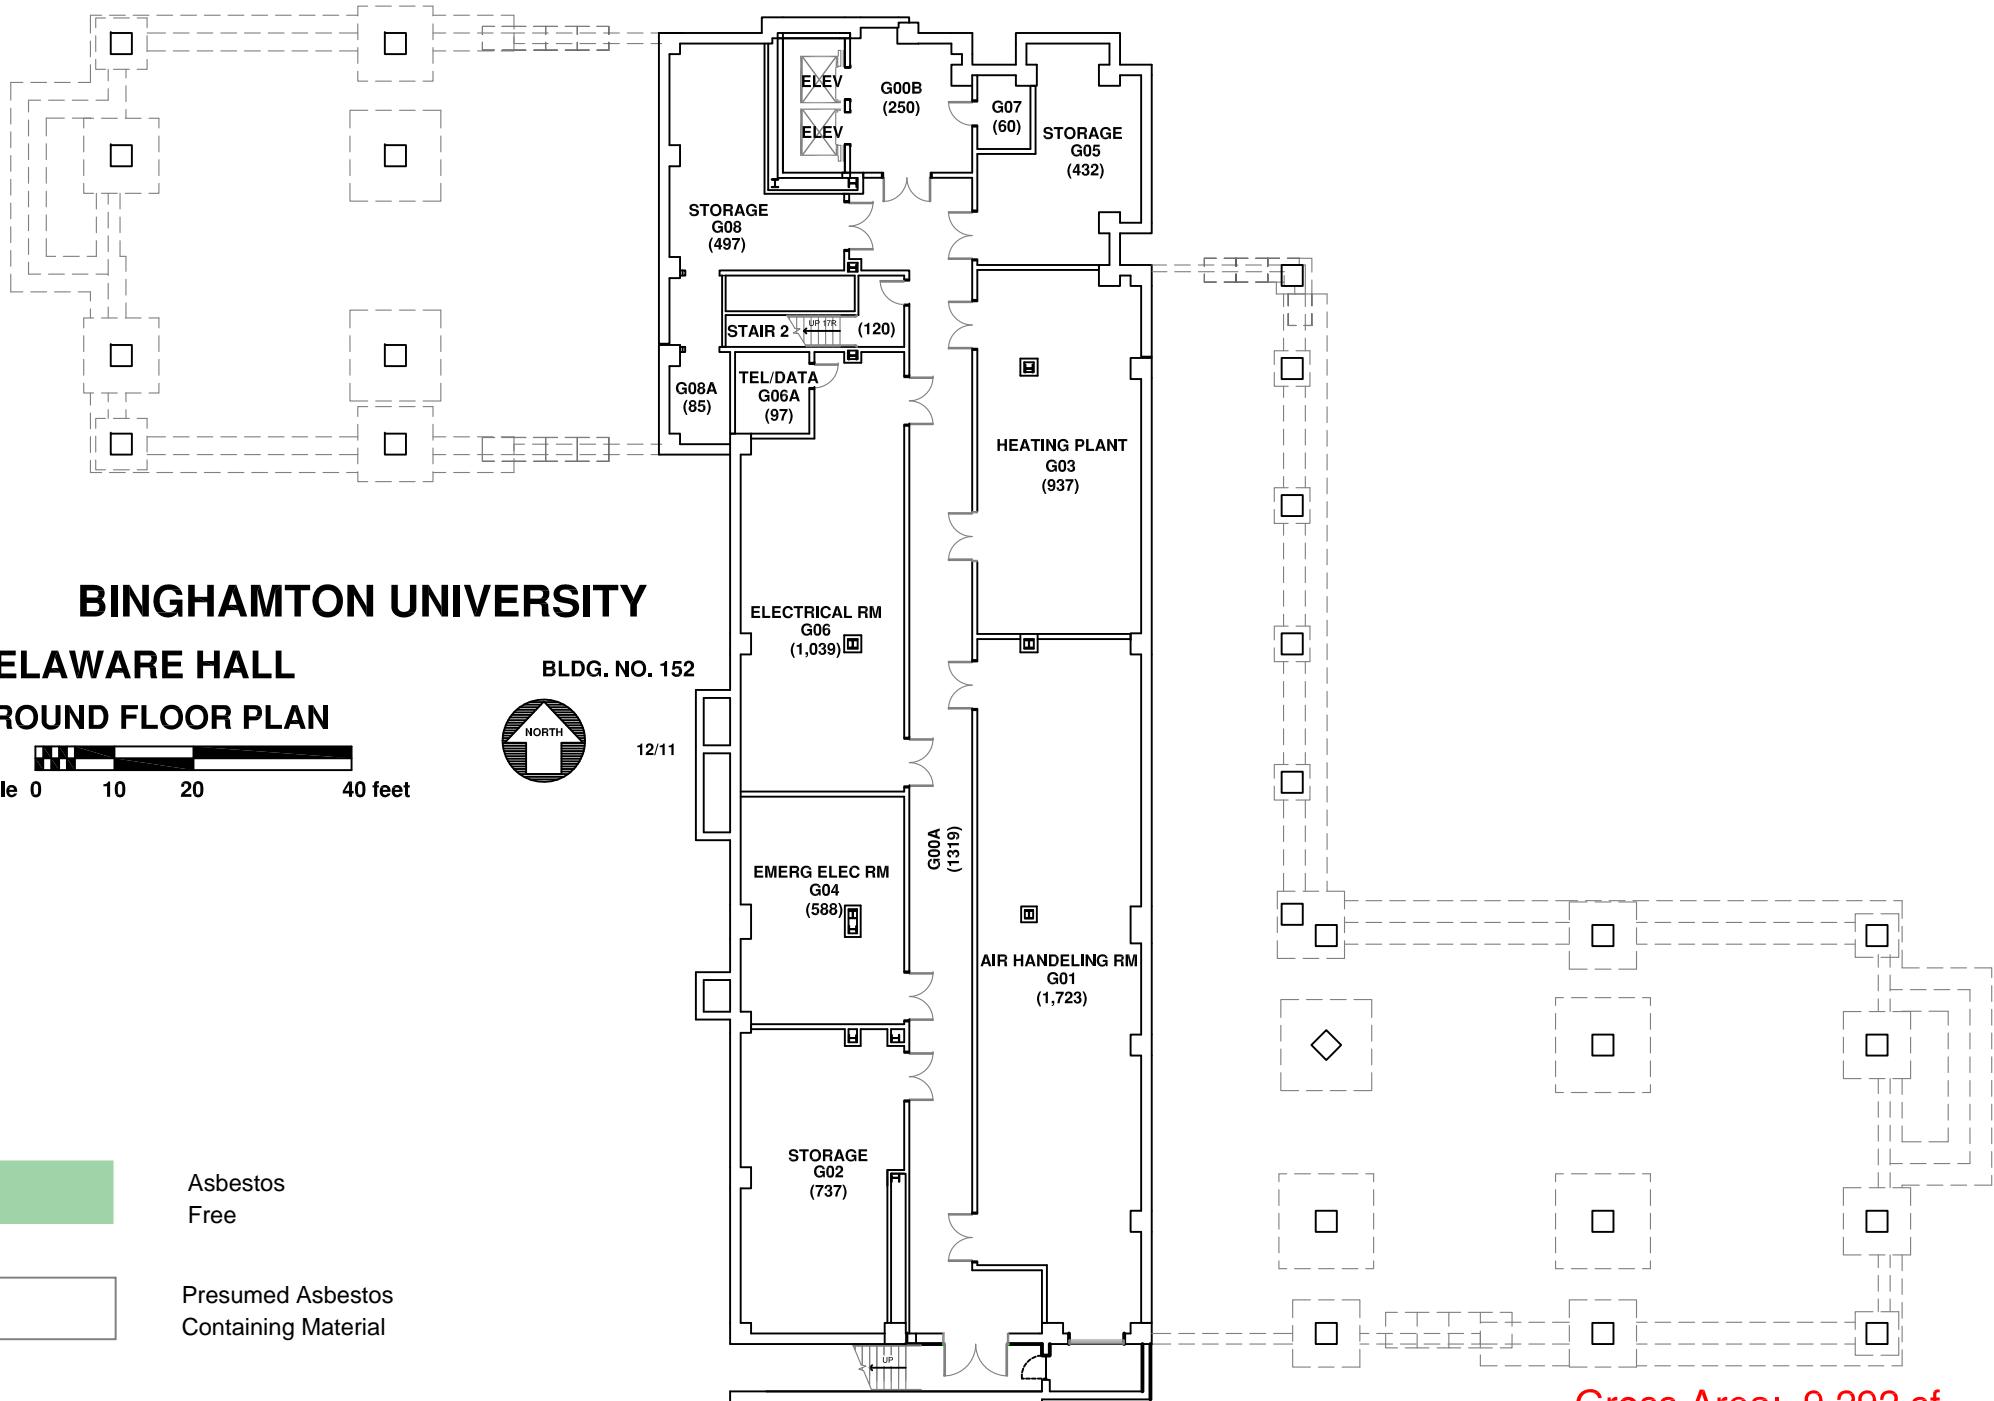

Gross Area: 9,292 sf

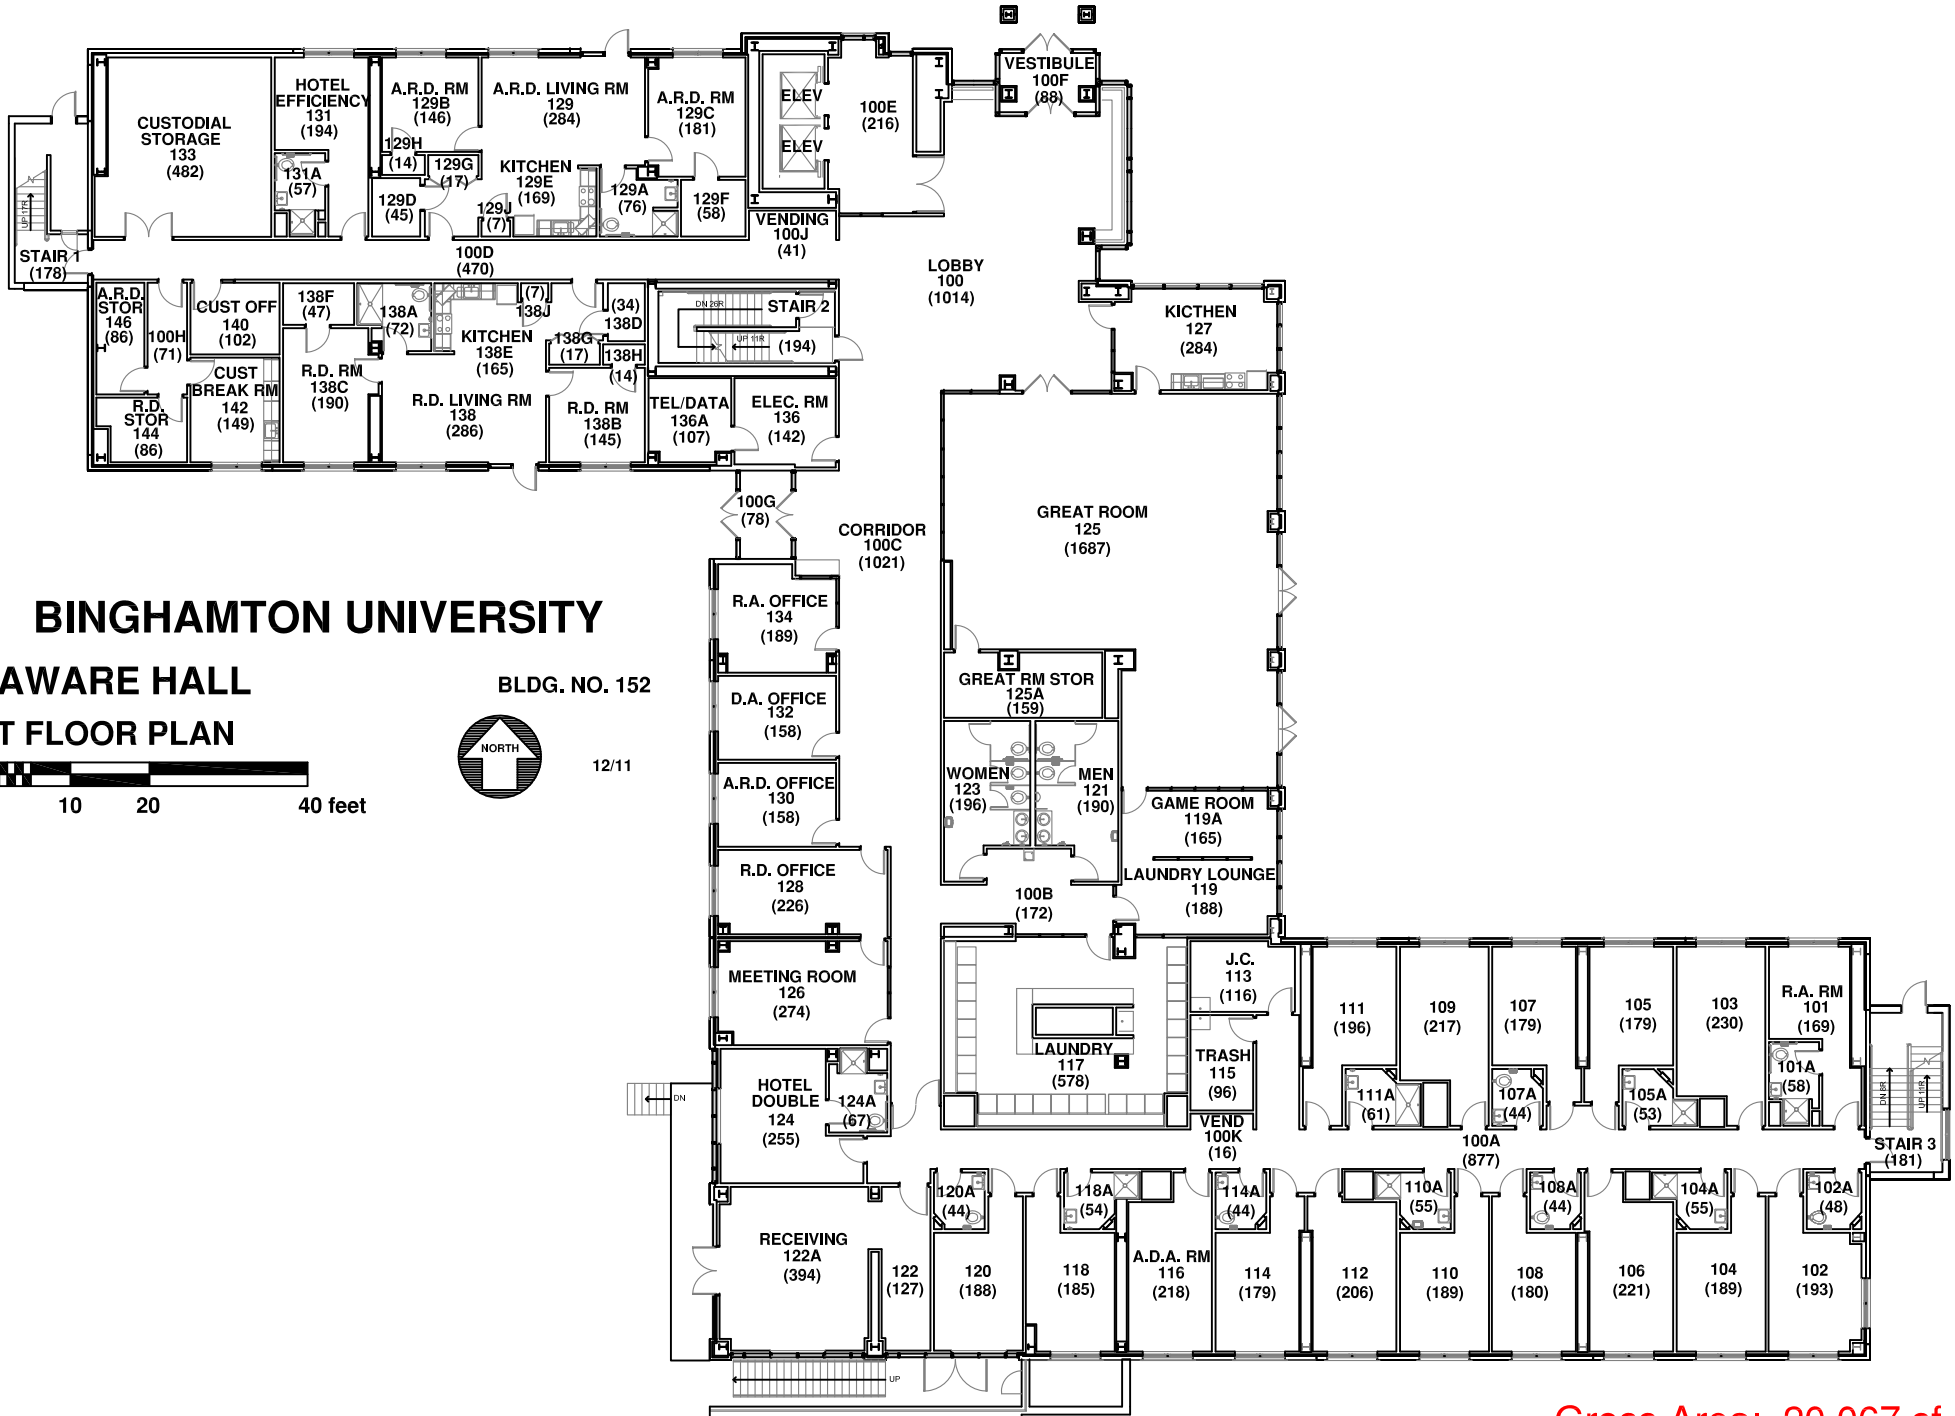

BINGHAMTON UNIVERSITY

DELAWARE HALL FIRST FLOOR PLAN

BLDG. NO. 152




12/11



scale 0 10 20 40 feet

Gross Area: 20,067 sf

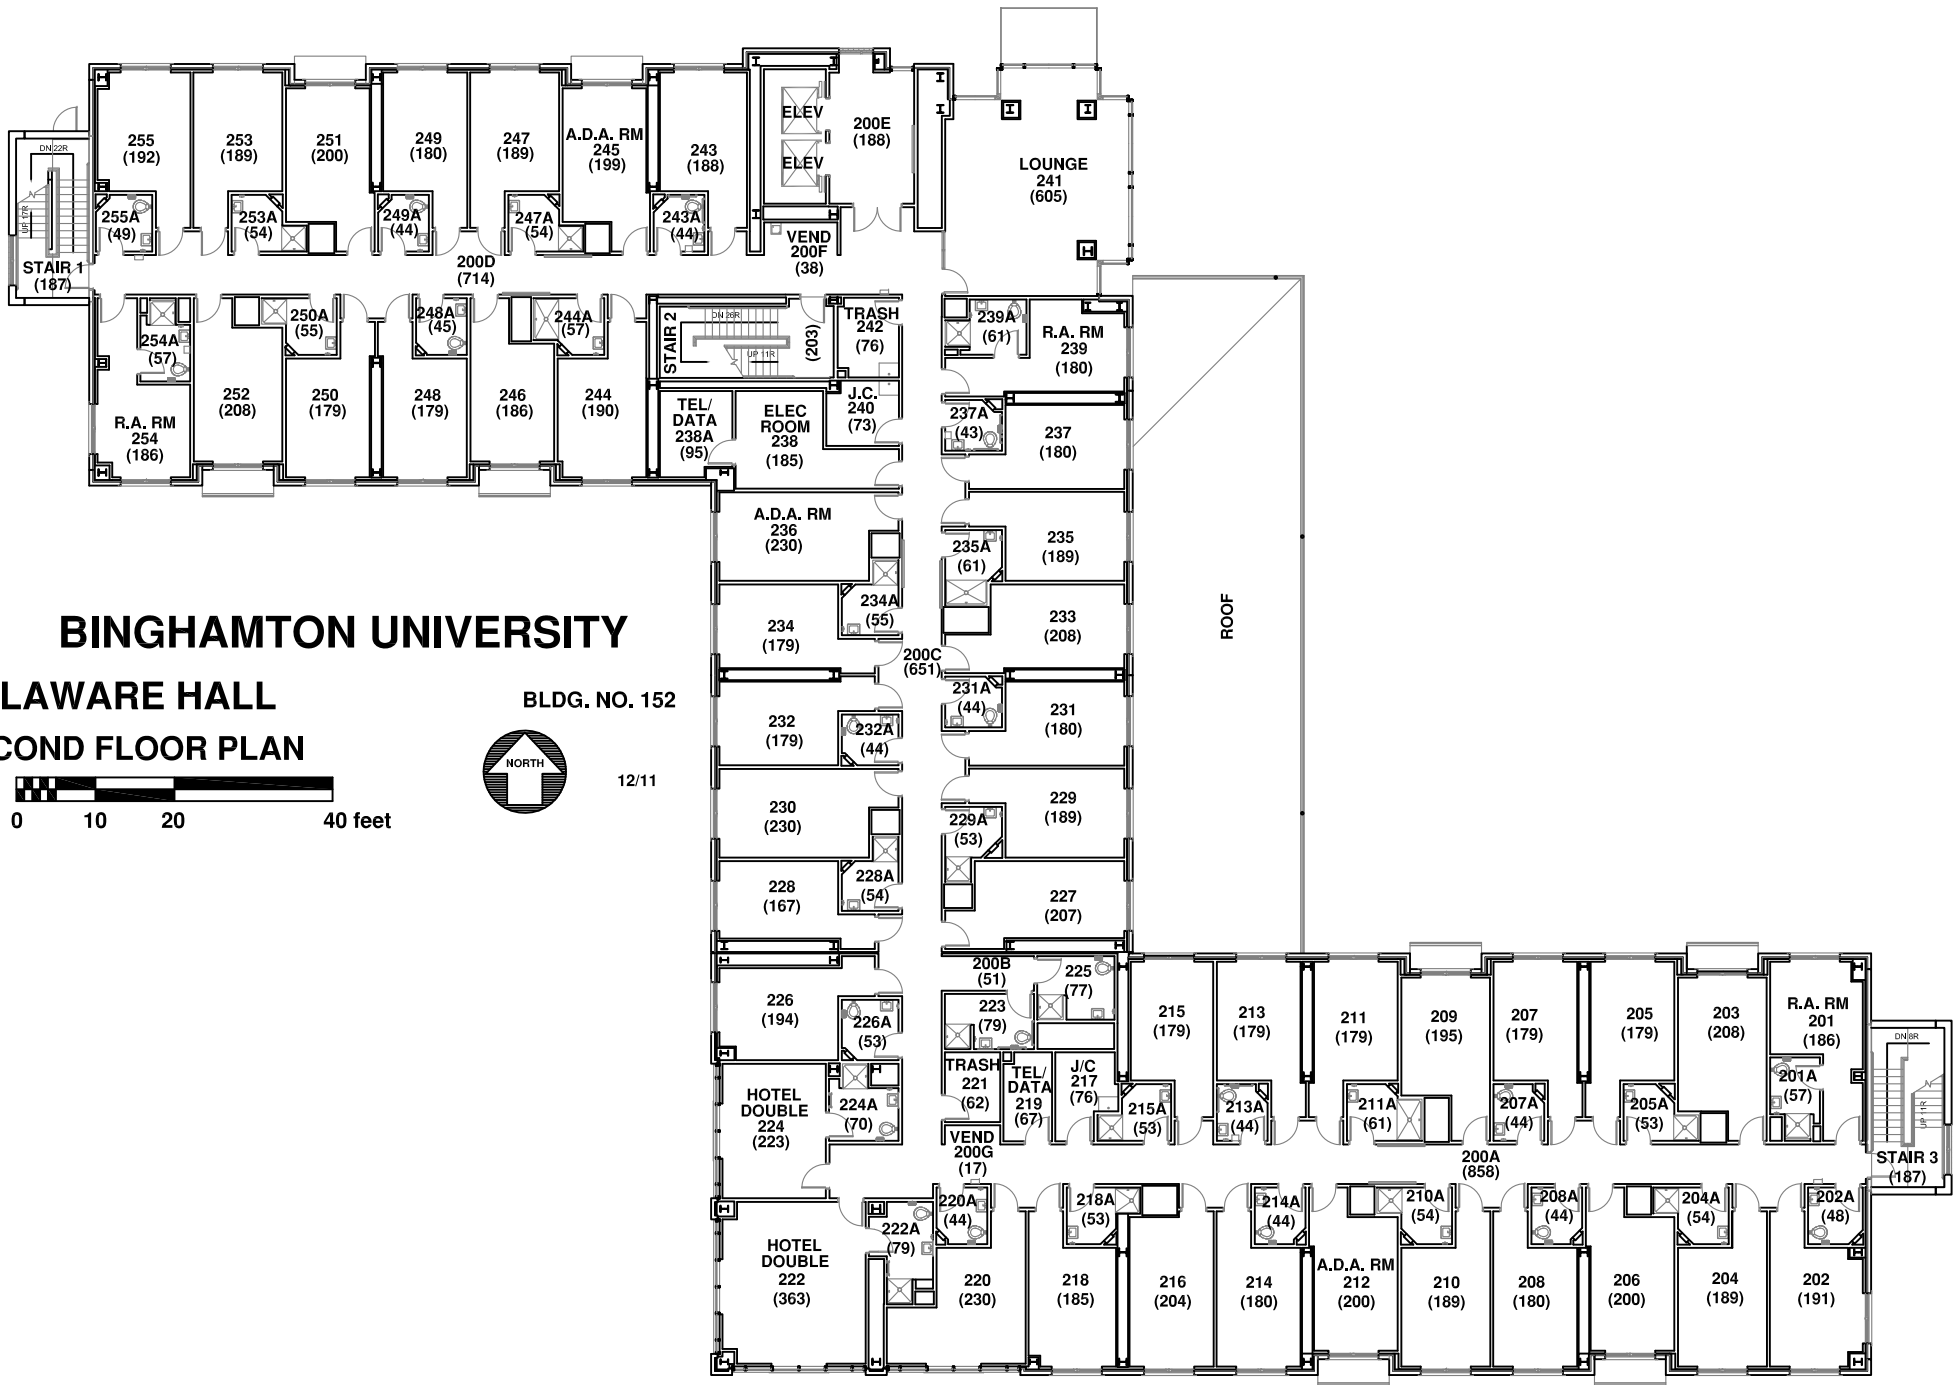

BINGHAMTON UNIVERSITY

DELAWARE HALL SECOND FLOOR PLAN


BLDG. NO. 152

12/11



scale 0 10 20 40 feet

Gross Area: 20,067 sf

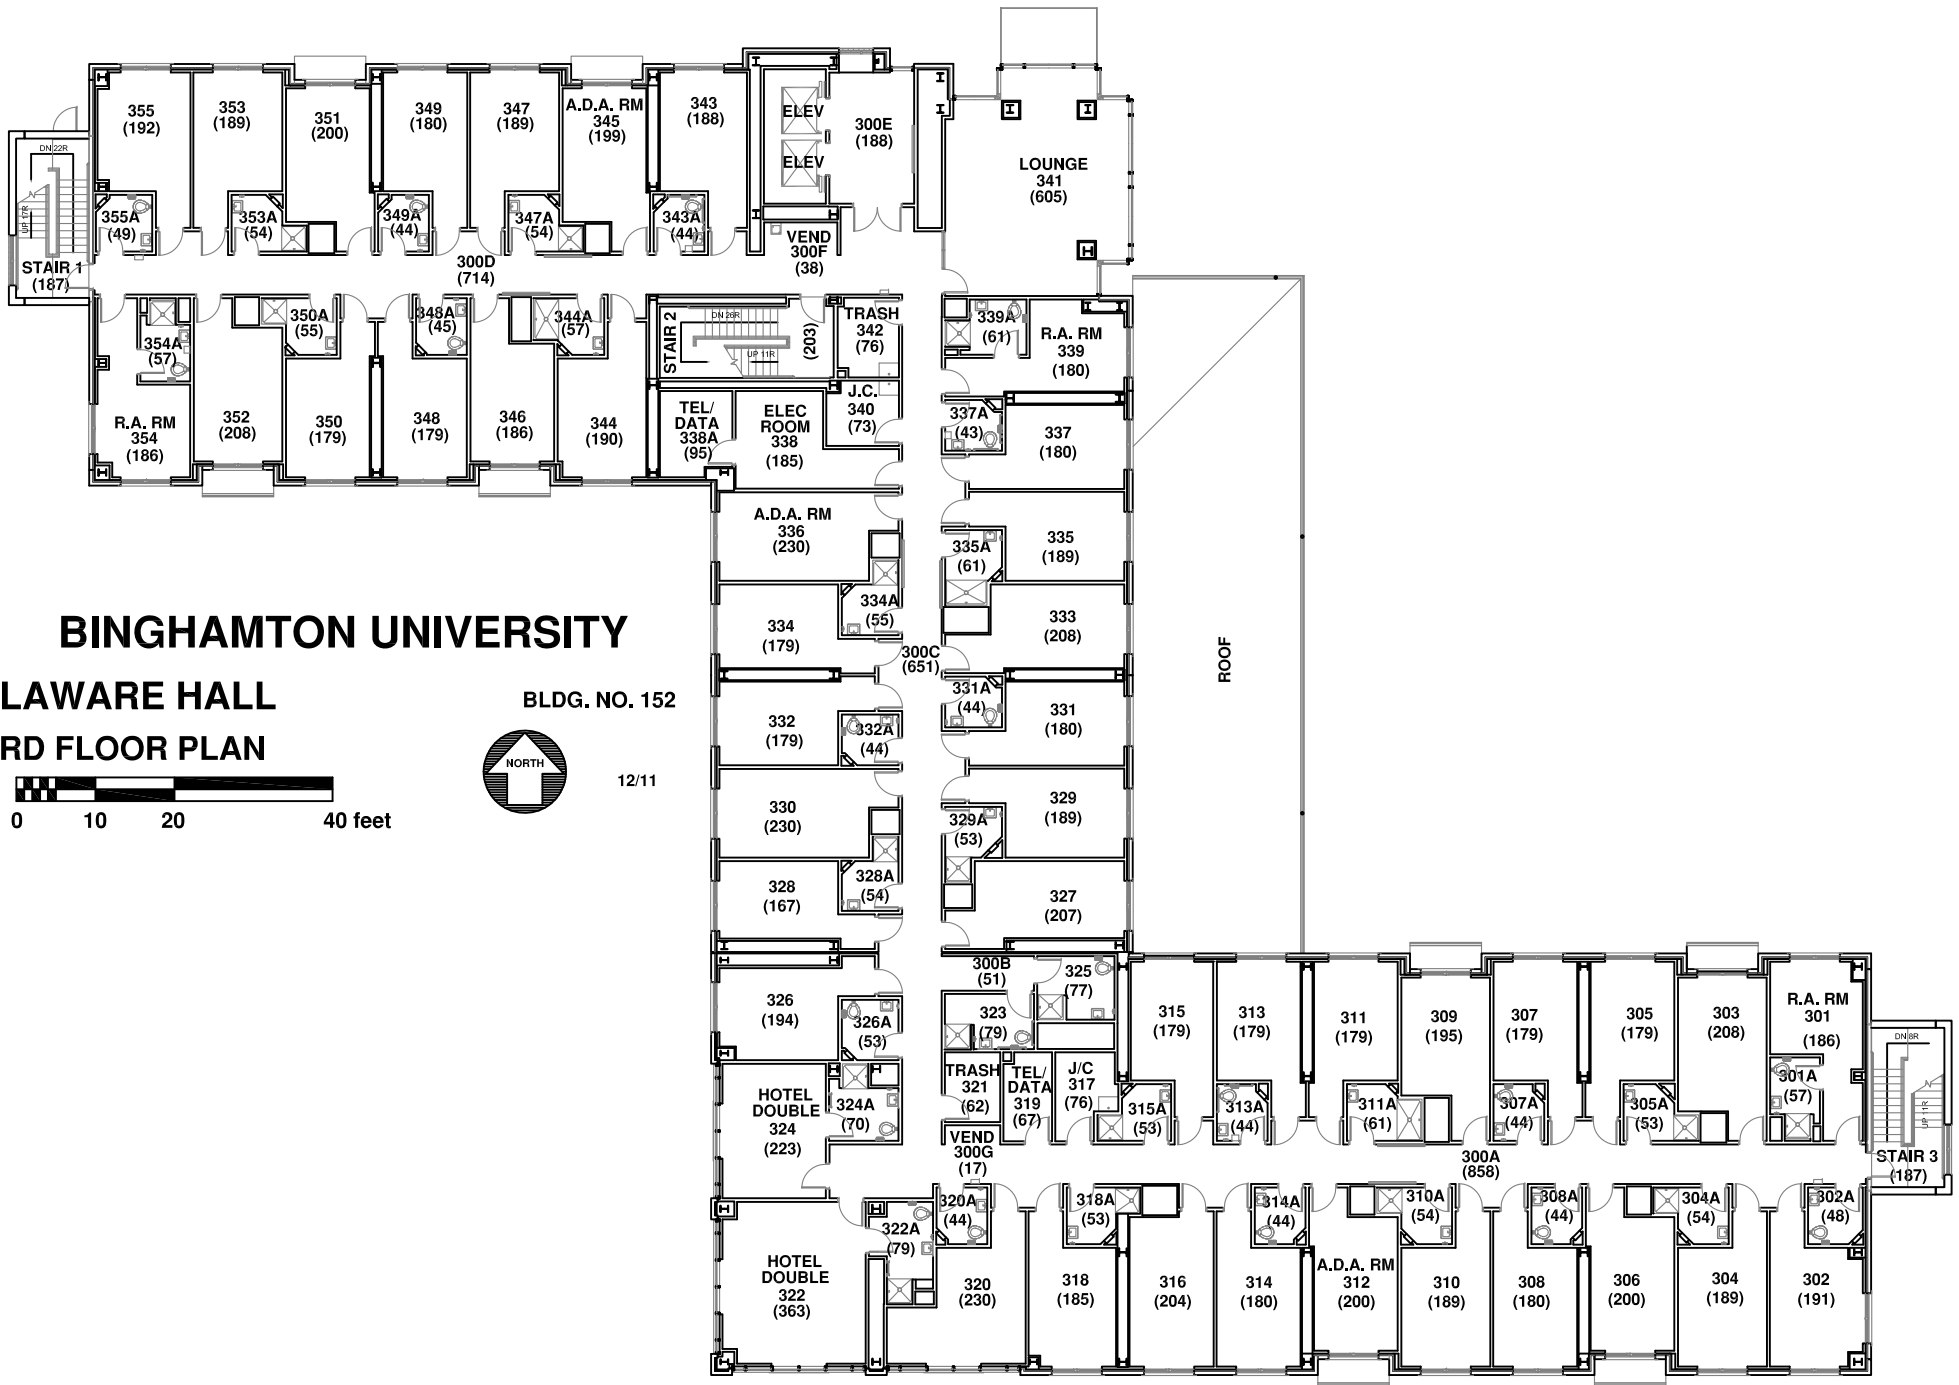

BINGHAMTON UNIVERSITY

DELAWARE HALL THIRD FLOOR PLAN


BLDG. NO. 152

12/11



scale 0 10 20 40 feet

Gross Area: 20,067 sf

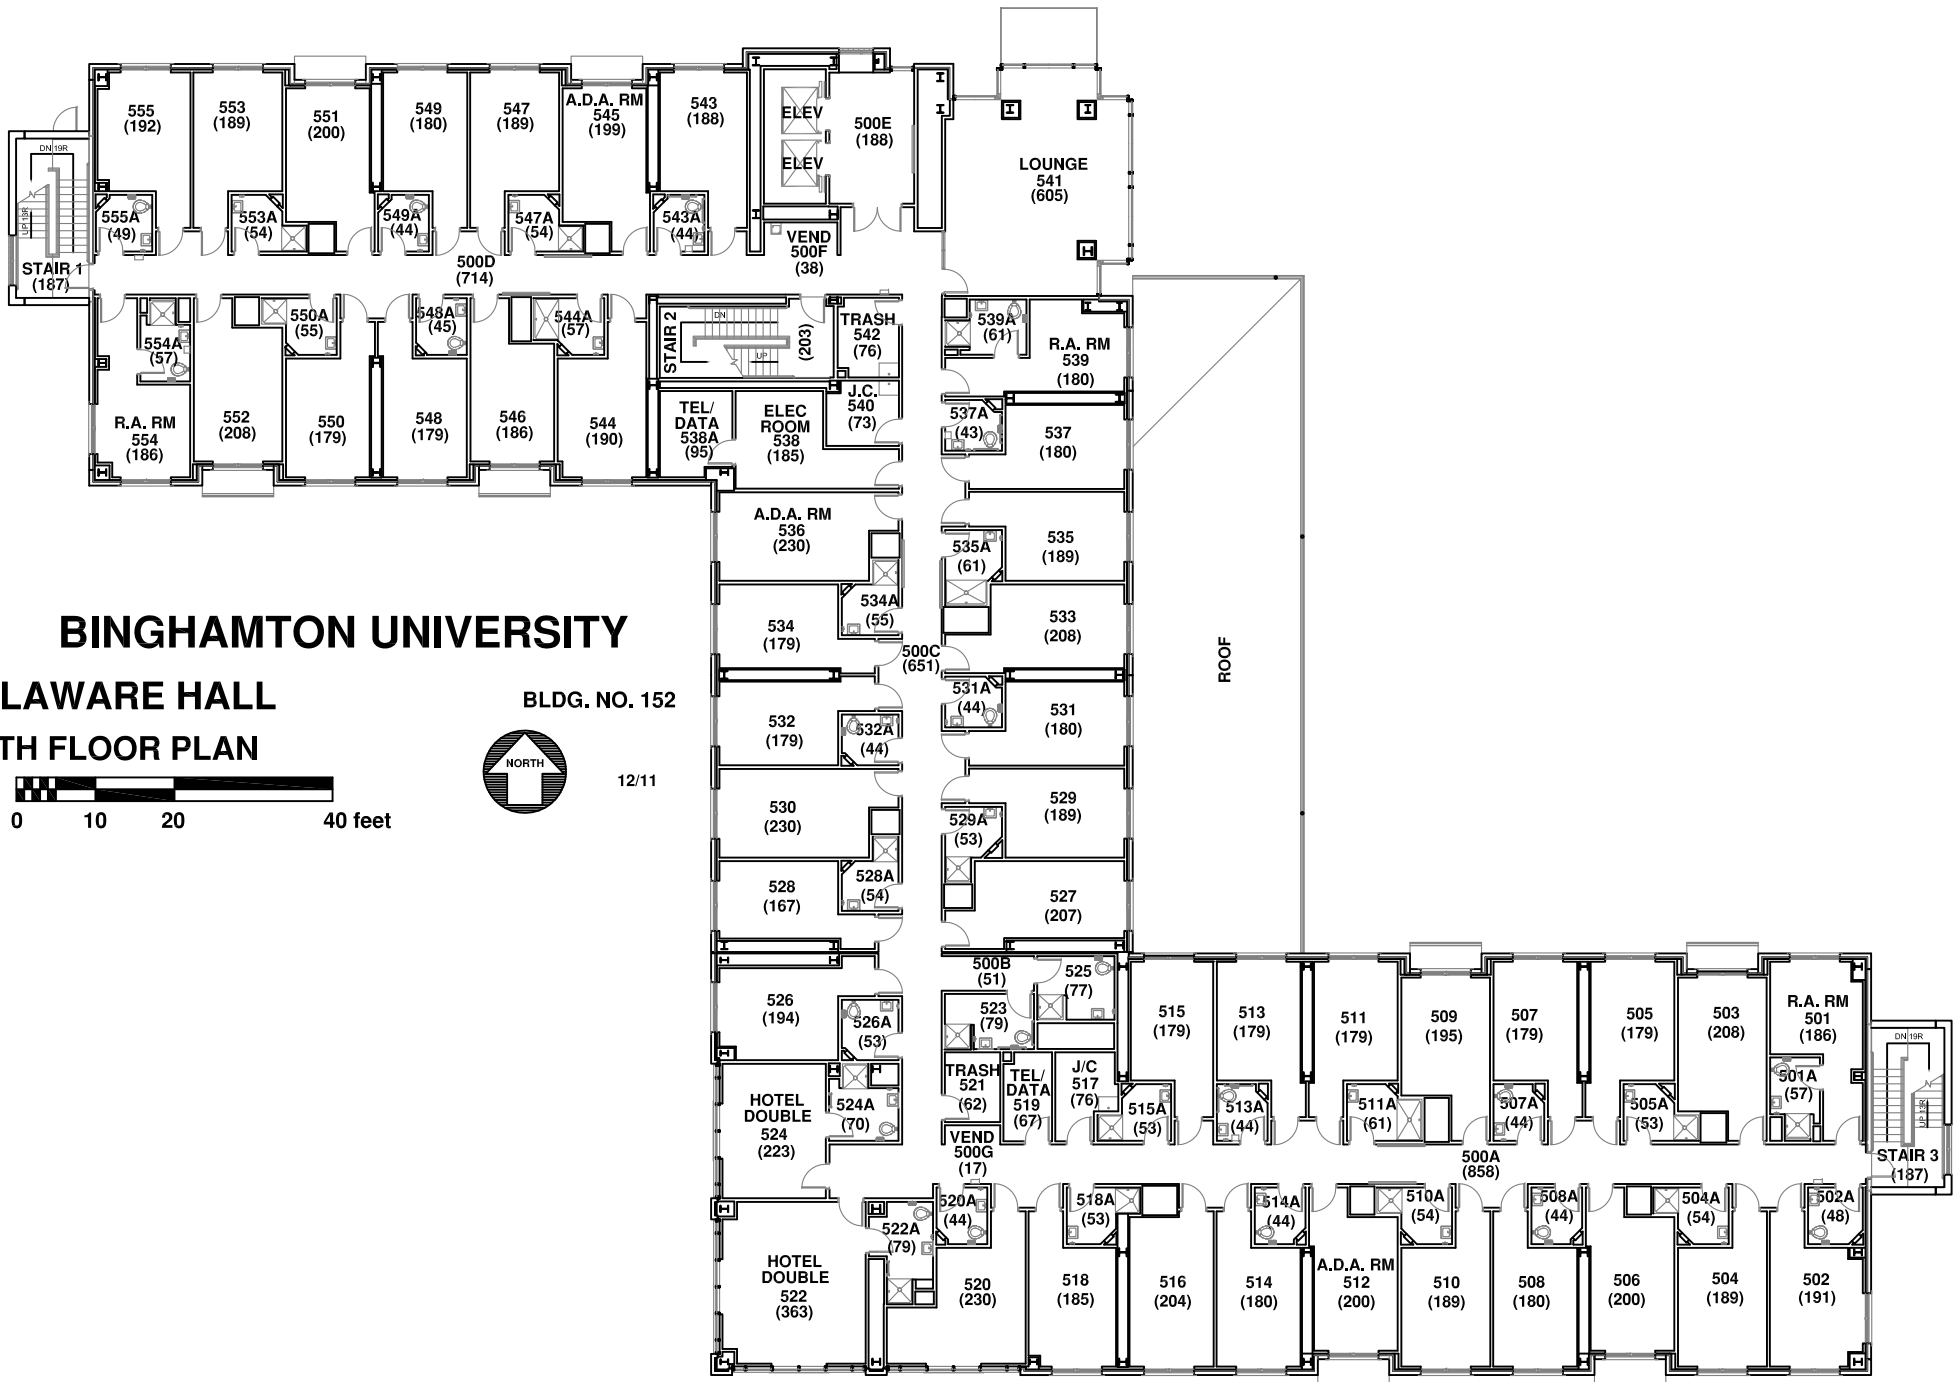

BINGHAMTON UNIVERSITY

DELAWARE HALL FIFTH FLOOR PLAN


BLDG. NO. 152

12/11



scale 0 10 20 40 feet

Gross Area: 20,067 sf

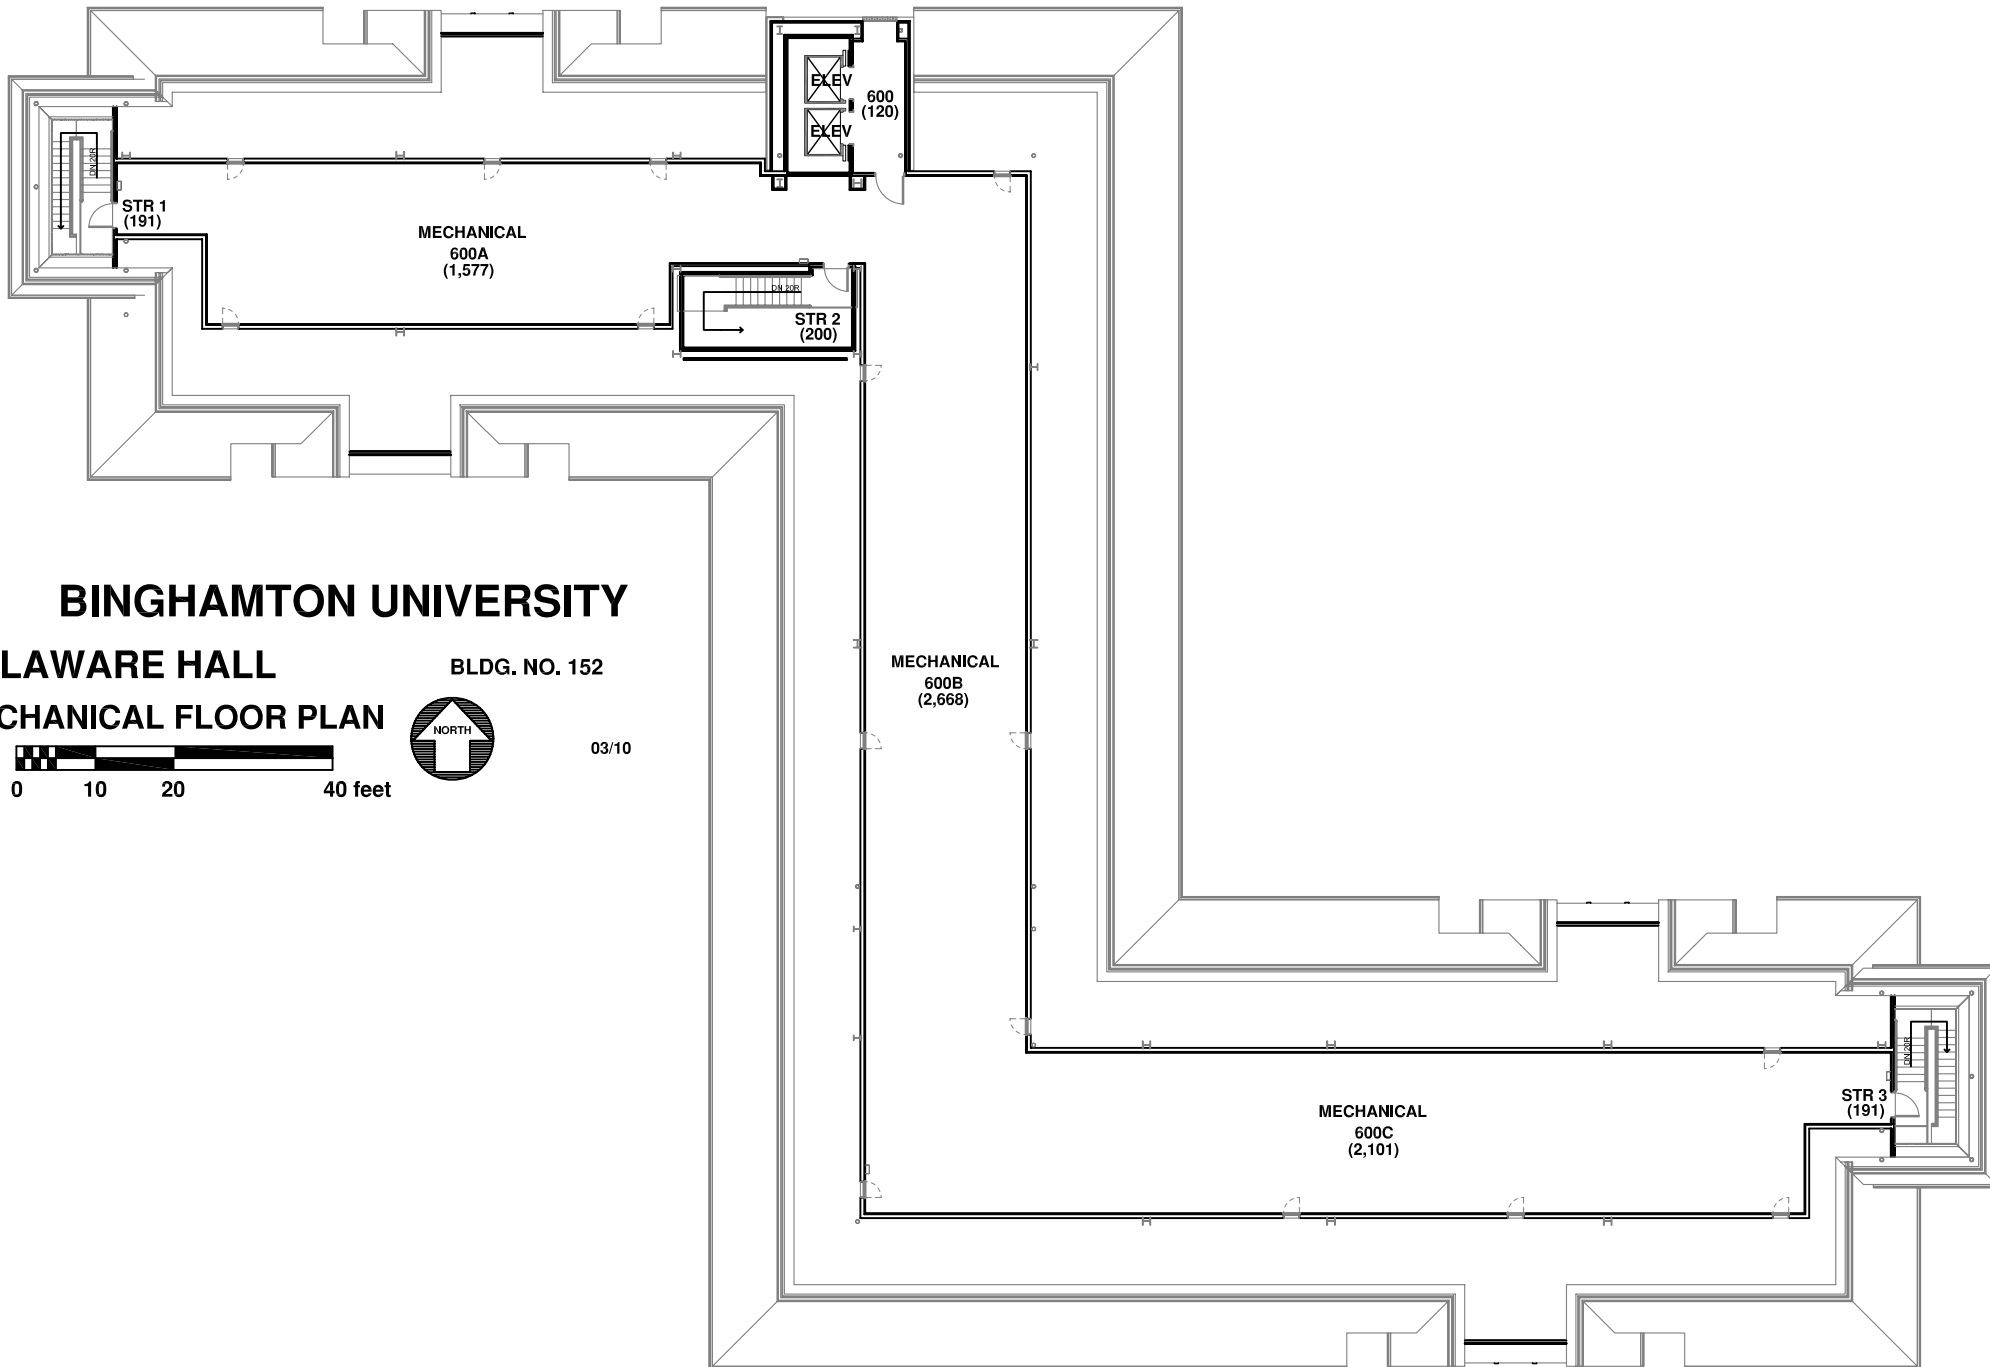

BINGHAMTON UNIVERSITY

DELAWARE HALL

MECHANICAL FLOOR PLAN

BLDG. NO. 152



03/10



scale 0 10 20 40 feet

Gross Area: 20,067 sf