

BINGHAMTON UNIVERSITY

ENDICOTT HALL GROUND FLOOR PLAN

BLDG. NO. 153

12/11

scale 0 10 20 40 feet




Asbestos
Free



Presumed Asbestos
Containing Material

Gross Area: 18,616 sf

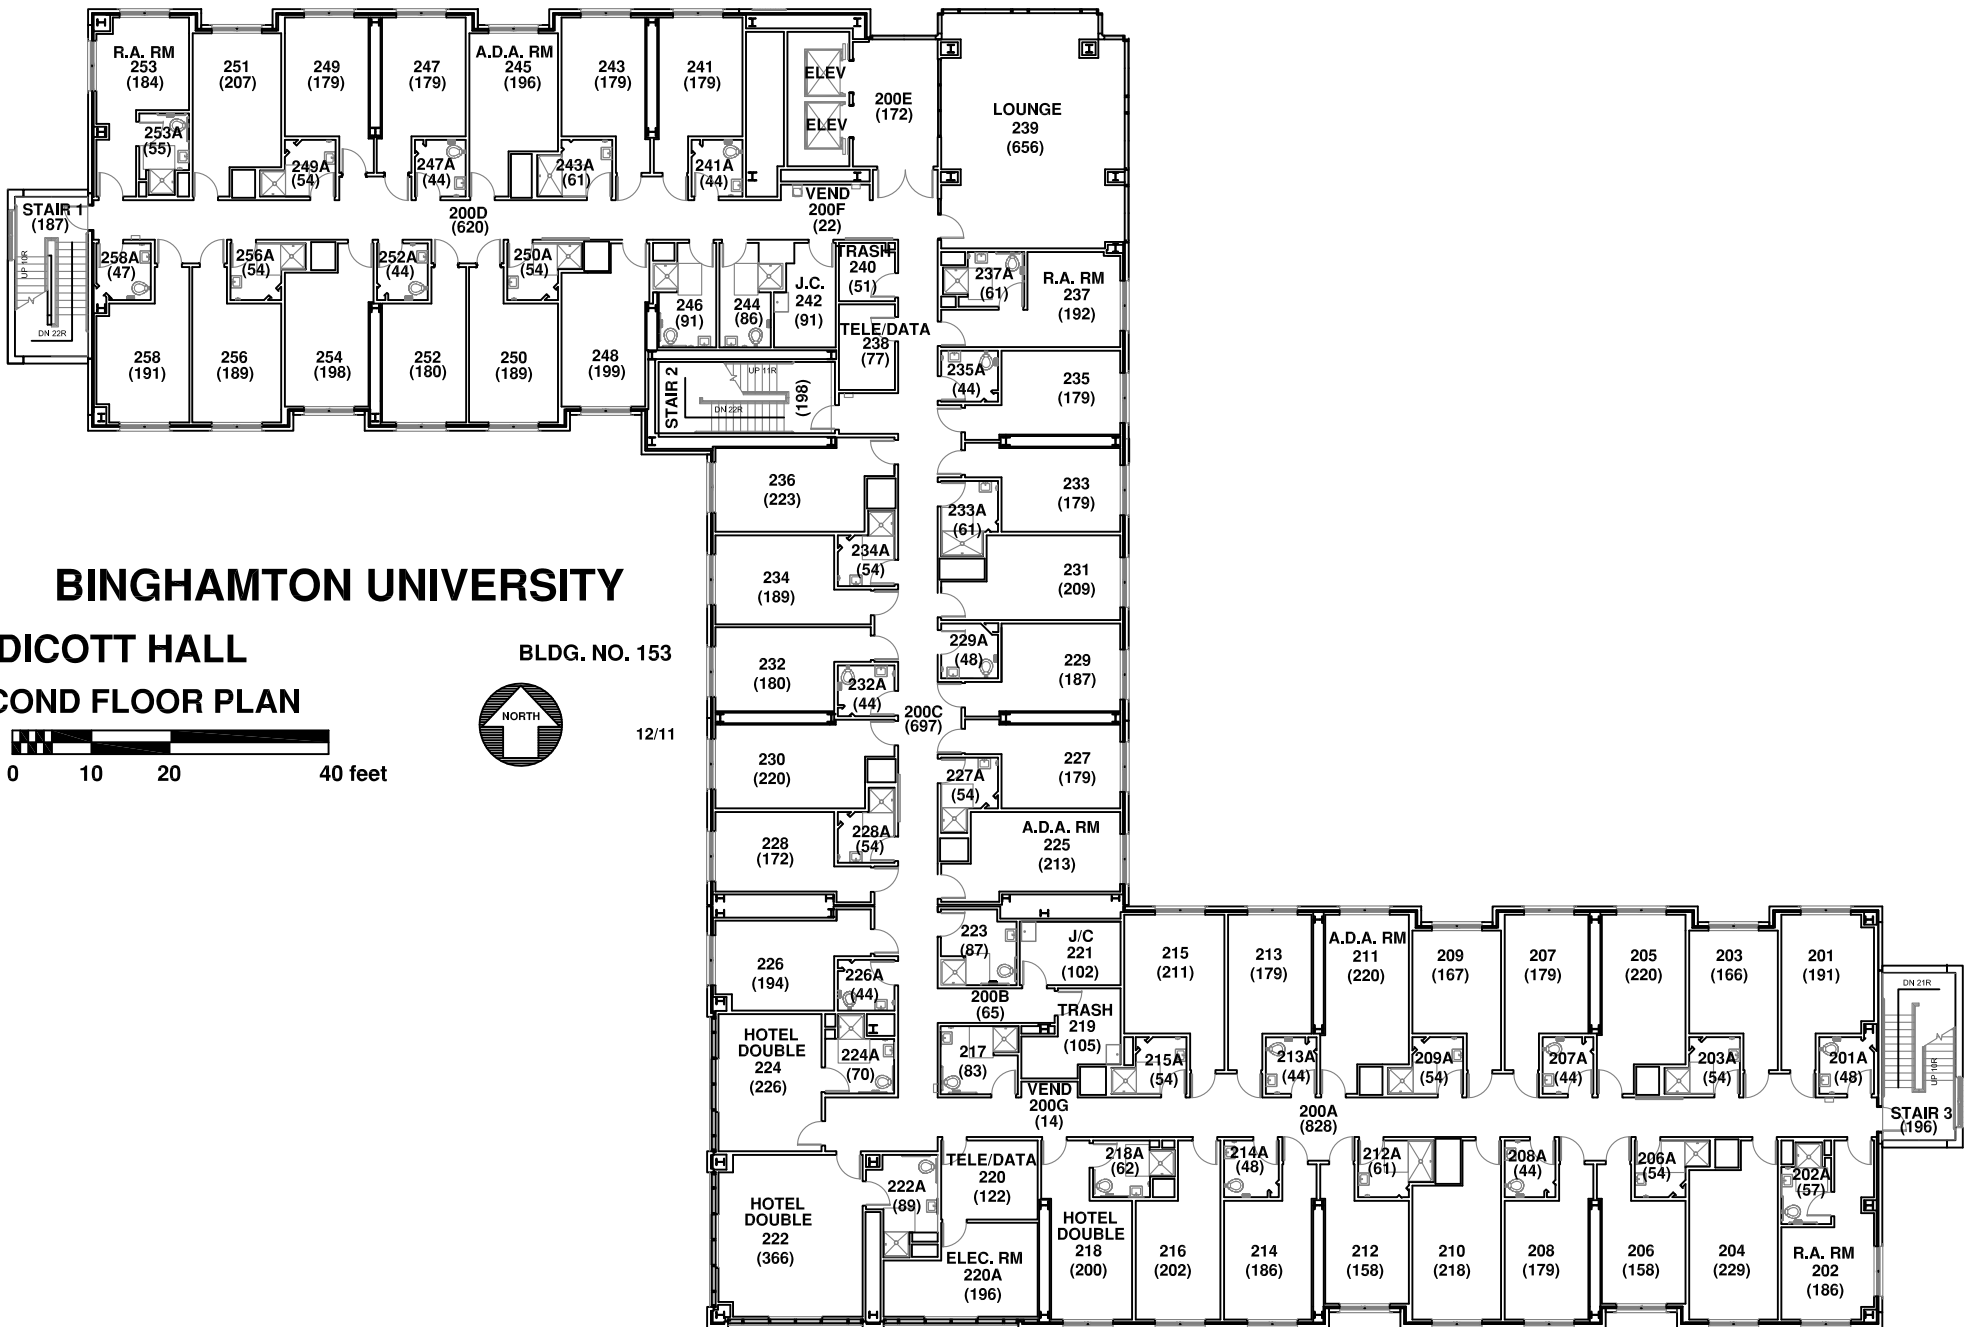

BINGHAMTON UNIVERSITY

ENDICOTT HALL SECOND FLOOR PLAN


BLDG. NO. 153

12/11



scale 0 10 20 40 feet

Gross Area: 18,616 sf

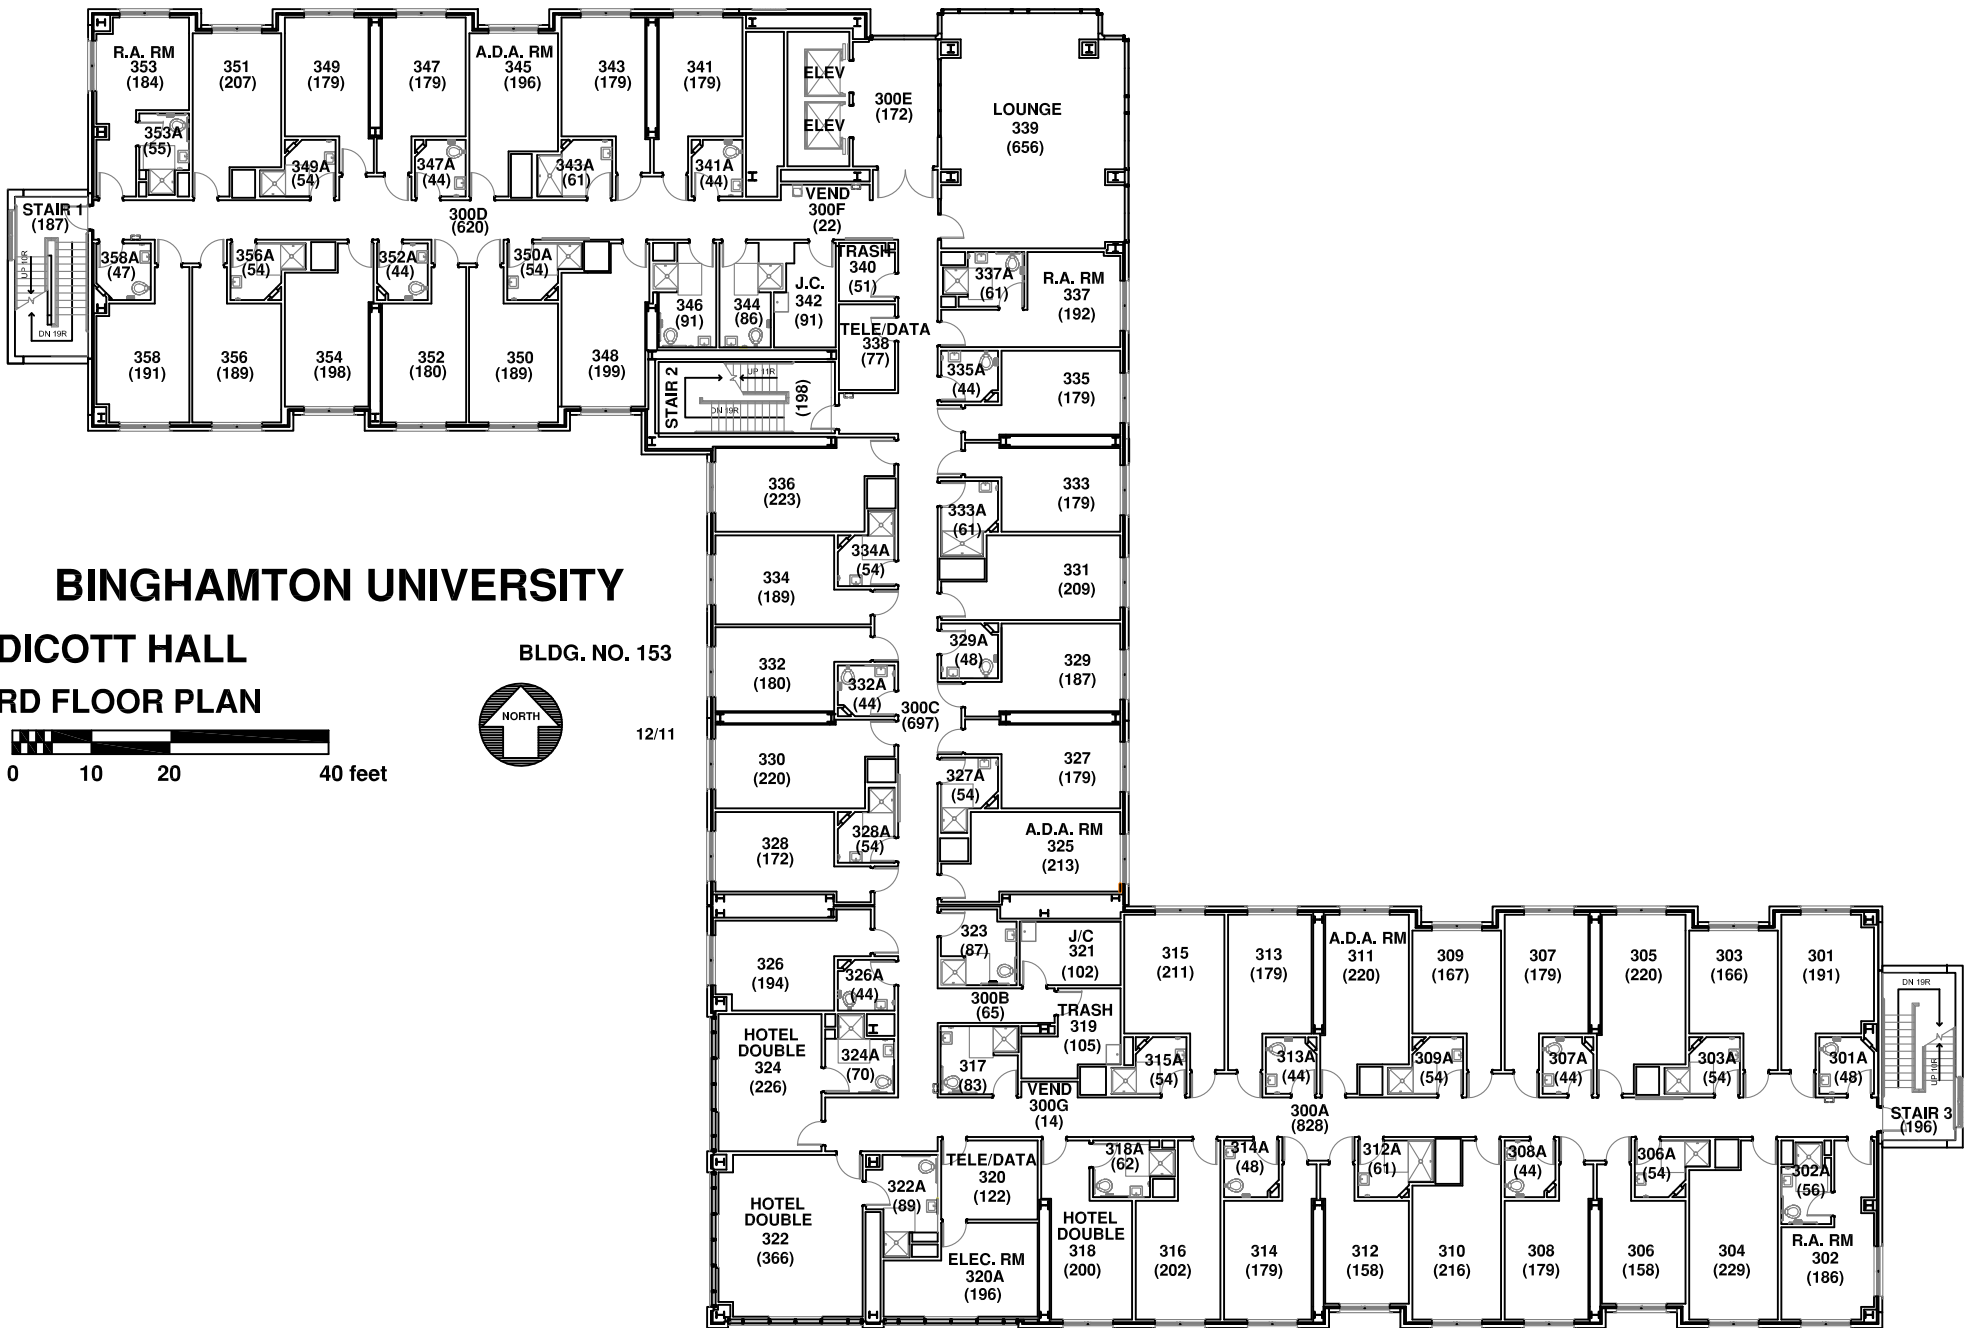

BINGHAMTON UNIVERSITY

ENDICOTT HALL THIRD FLOOR PLAN


BLDG. NO. 153



12/11

scale 0 10 20 40 feet

Gross Area: 18,616 sf

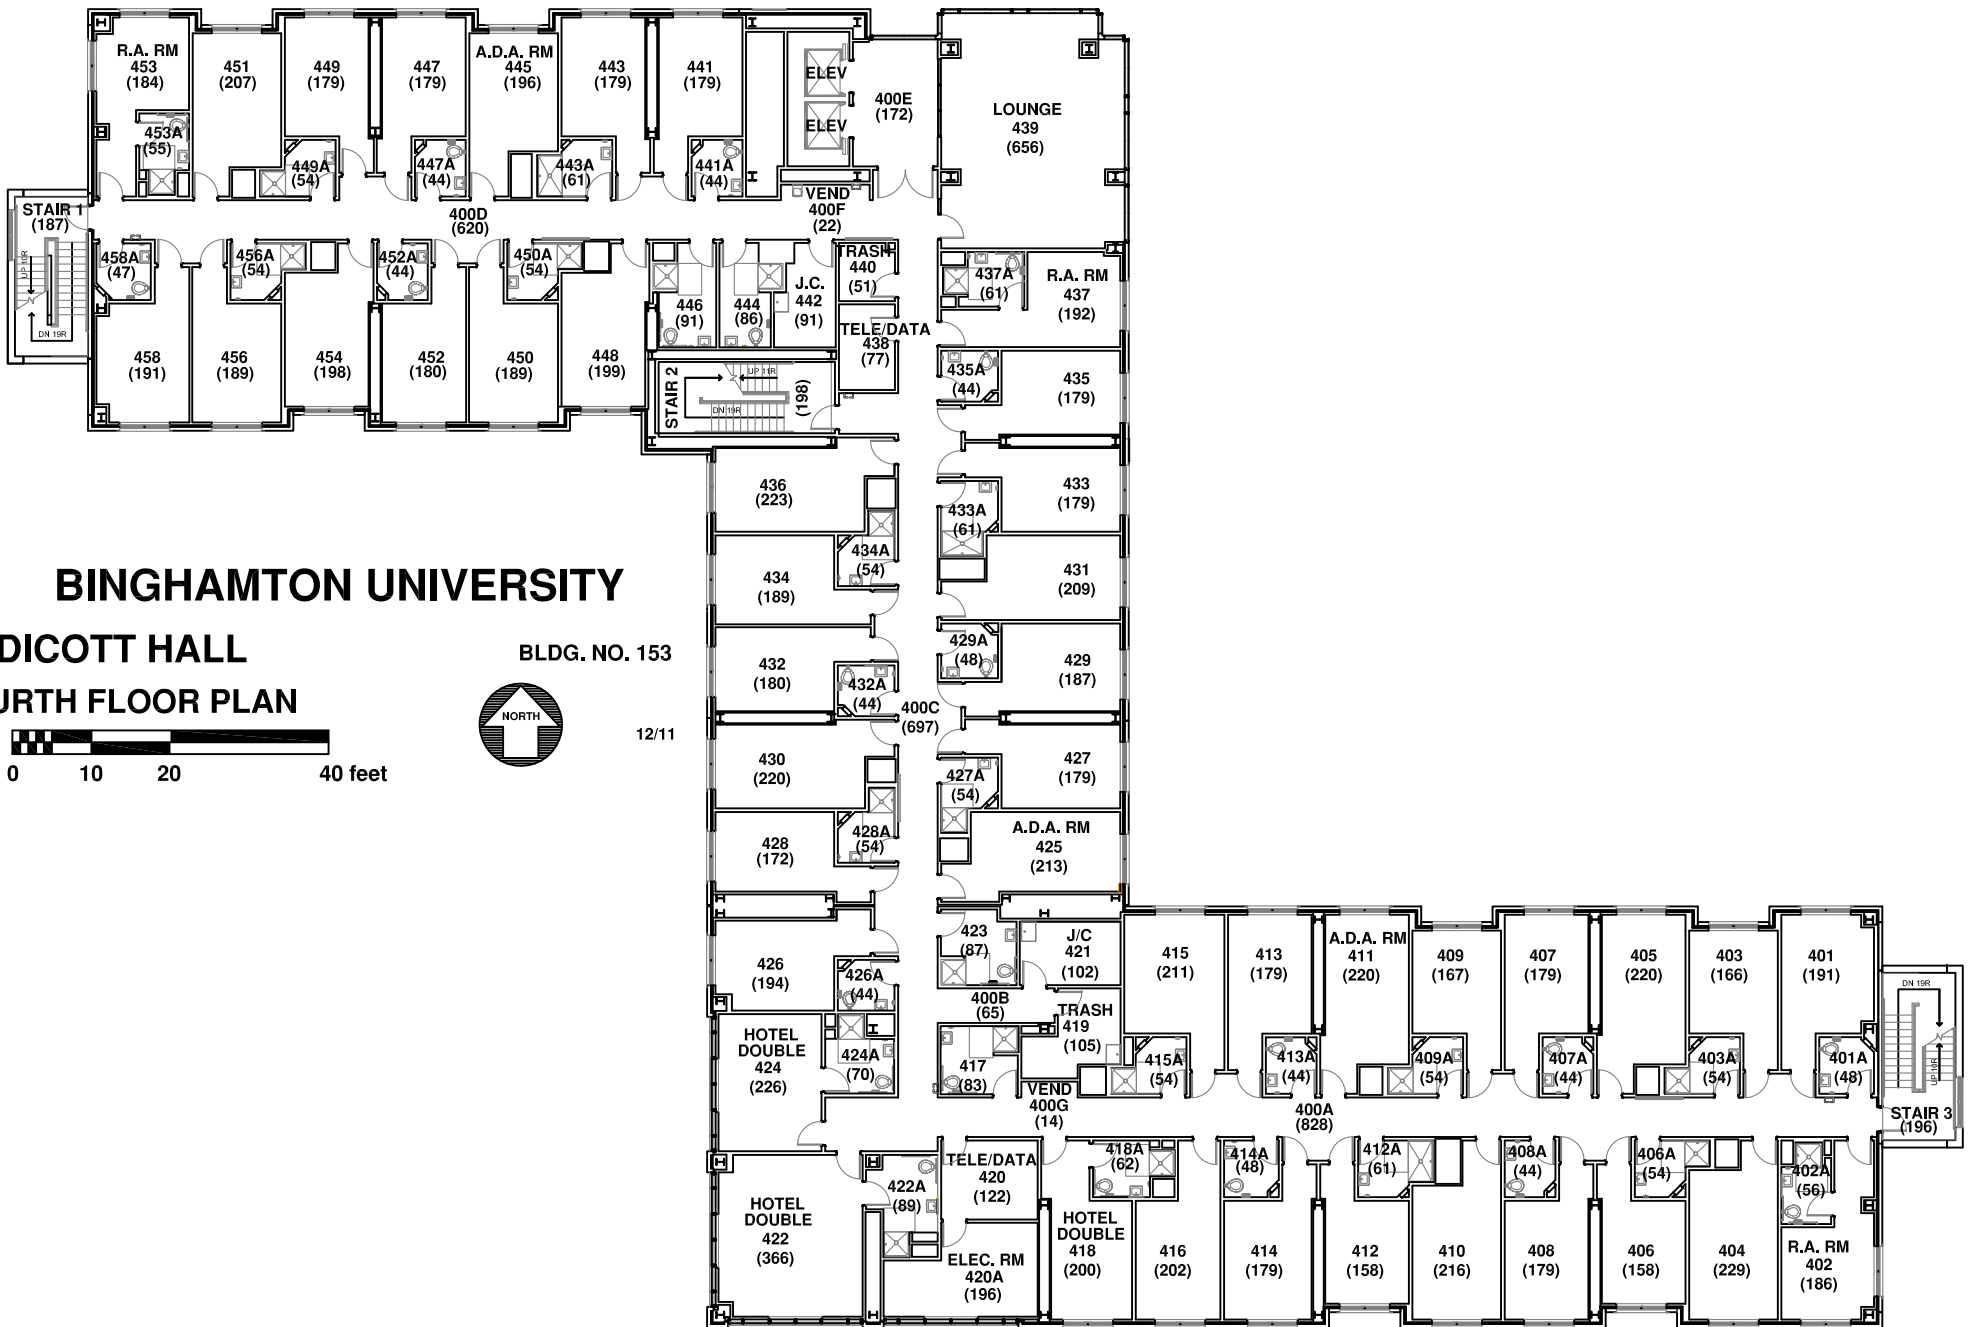

BINGHAMTON UNIVERSITY


ENDICOTT HALL FOURTH FLOOR PLAN

BLDG. NO. 153

12/11



Gross Area: 18,616 sf

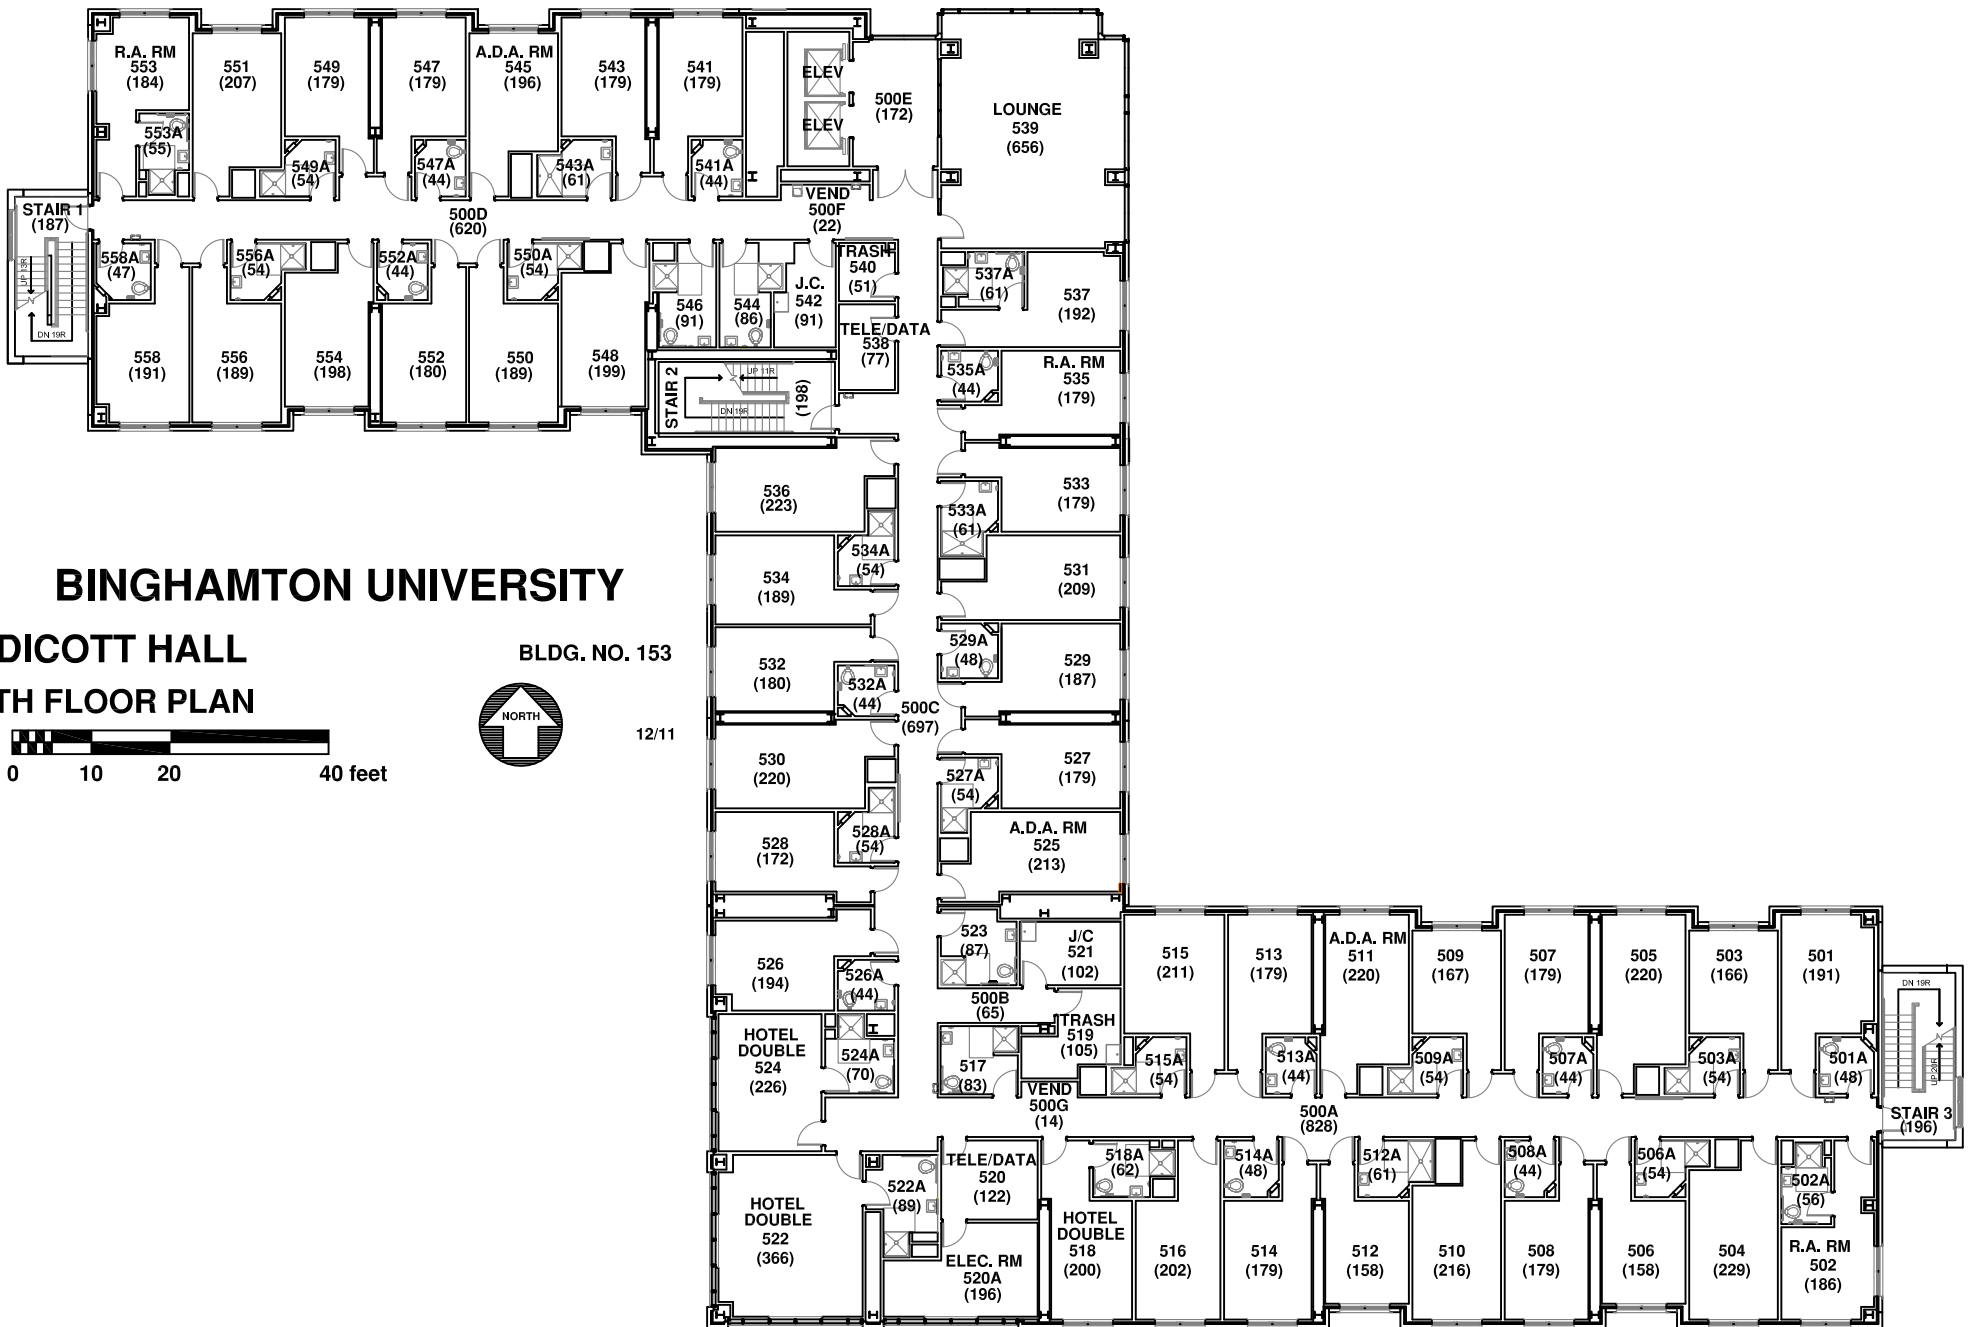

BINGHAMTON UNIVERSITY

ENDICOTT HALL FIFTH FLOOR PLAN


BLDG. NO. 153

12/11



scale 0 10 20 40 feet

Gross Area: 18,616 sf

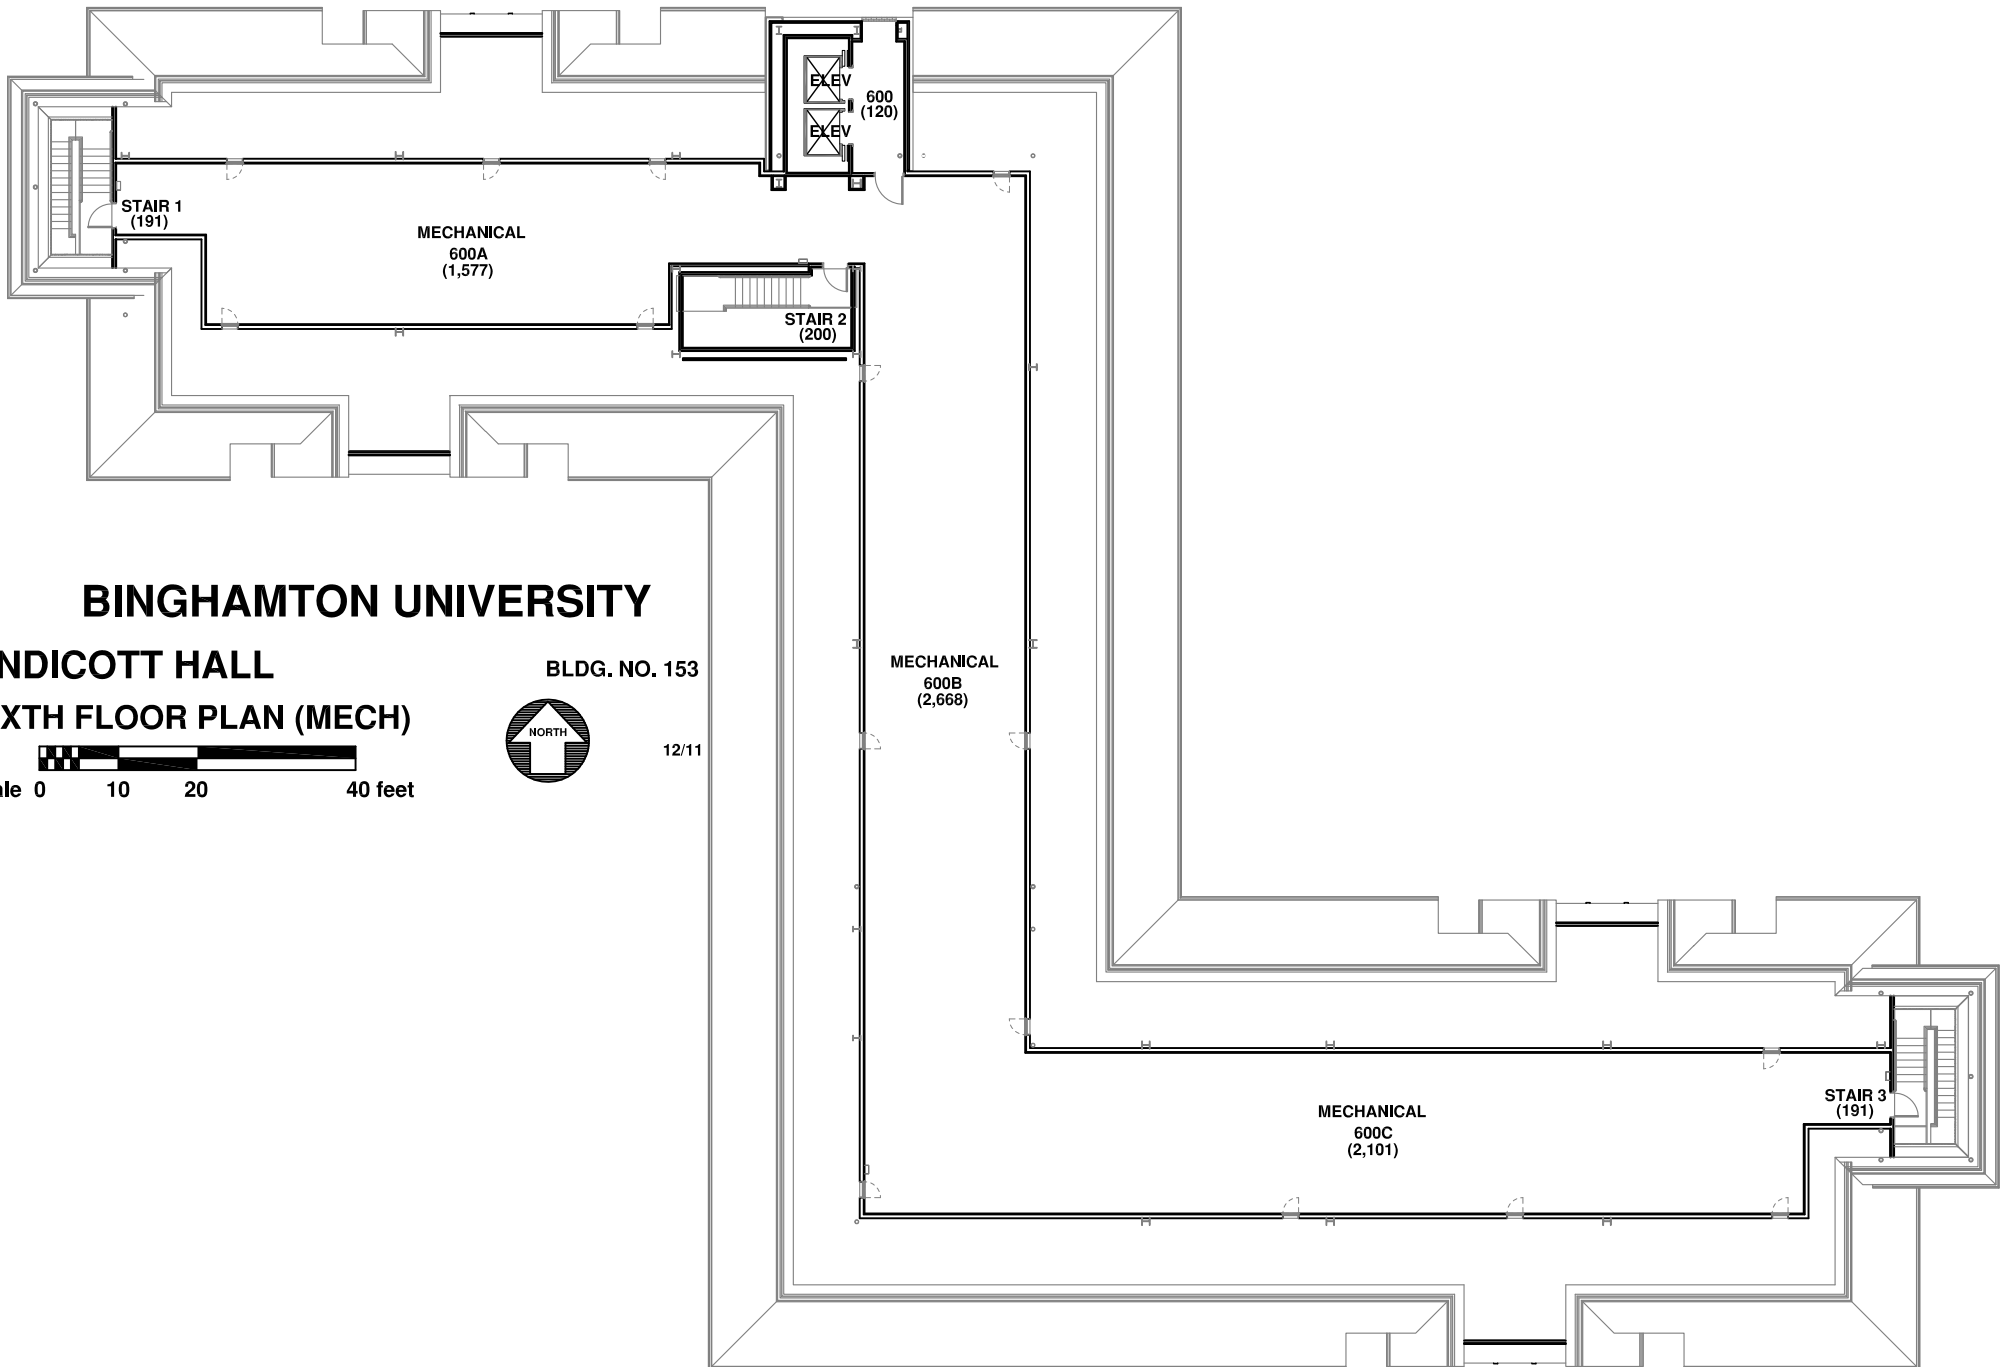

BINGHAMTON UNIVERSITY

**ENDICOTT HALL
SIXTH FLOOR PLAN (MECH)**

BLDG. NO. 153

12/11

scale 0 10 20 40 feet



Gross Area: 20,067 sf