


BINGHAMTON UNIVERSITY


JOHNSON HALL (DICKINSON COMMUNITY)

BLDG. NO. 160

SIXTH FLOOR PLAN

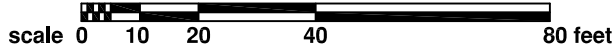

10/13

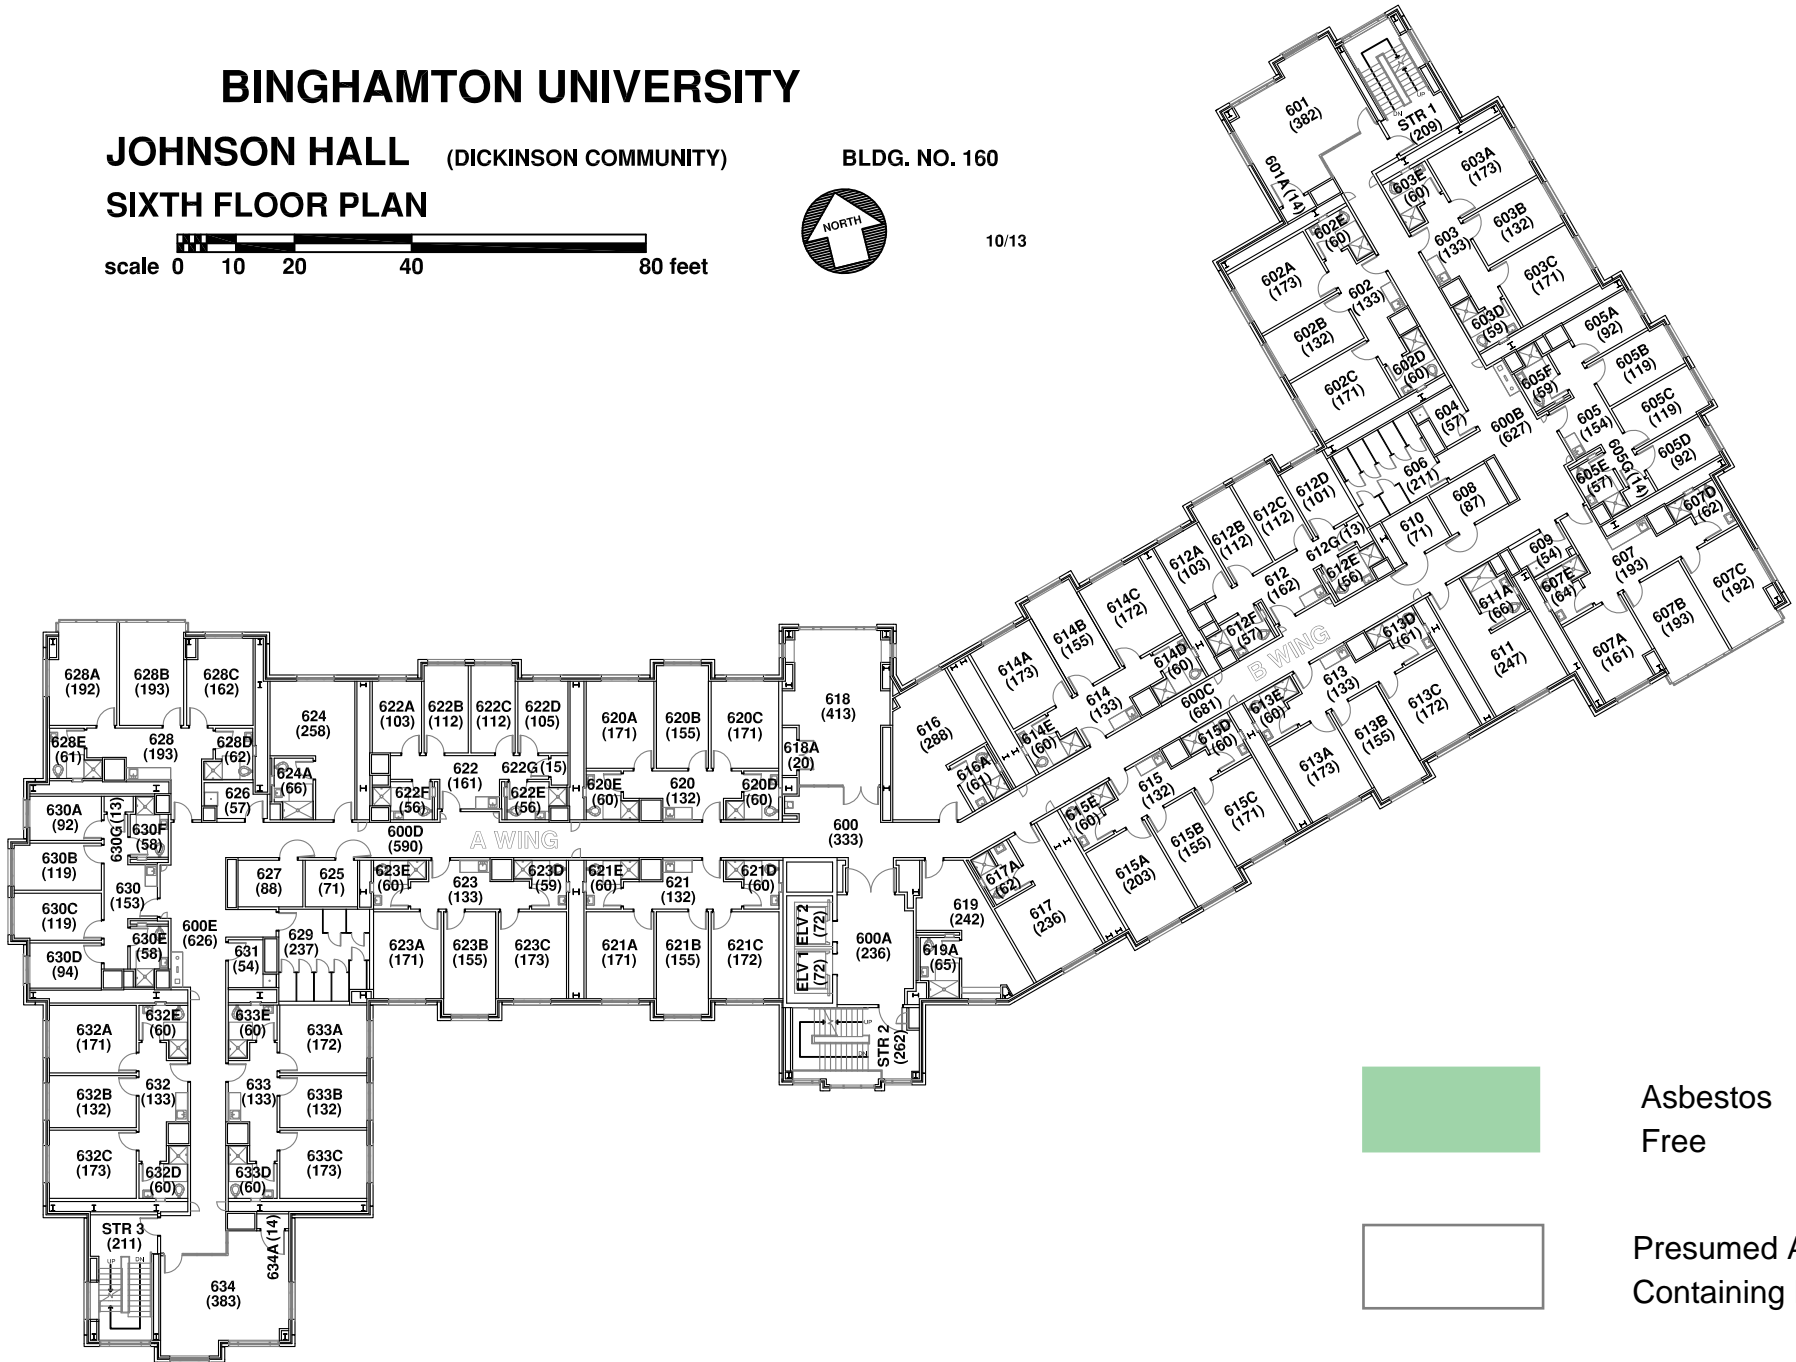

Asbestos Free



Presumed Asbestos Containing Material

Gross Area: 24,470 sf