


# BINGHAMTON UNIVERSITY

## HINMAN DINING HALL GROUND FLOOR PLAN


BLDG. NO. 031



09/03

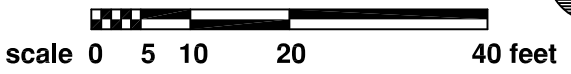


Gross Area: 14,107 sf

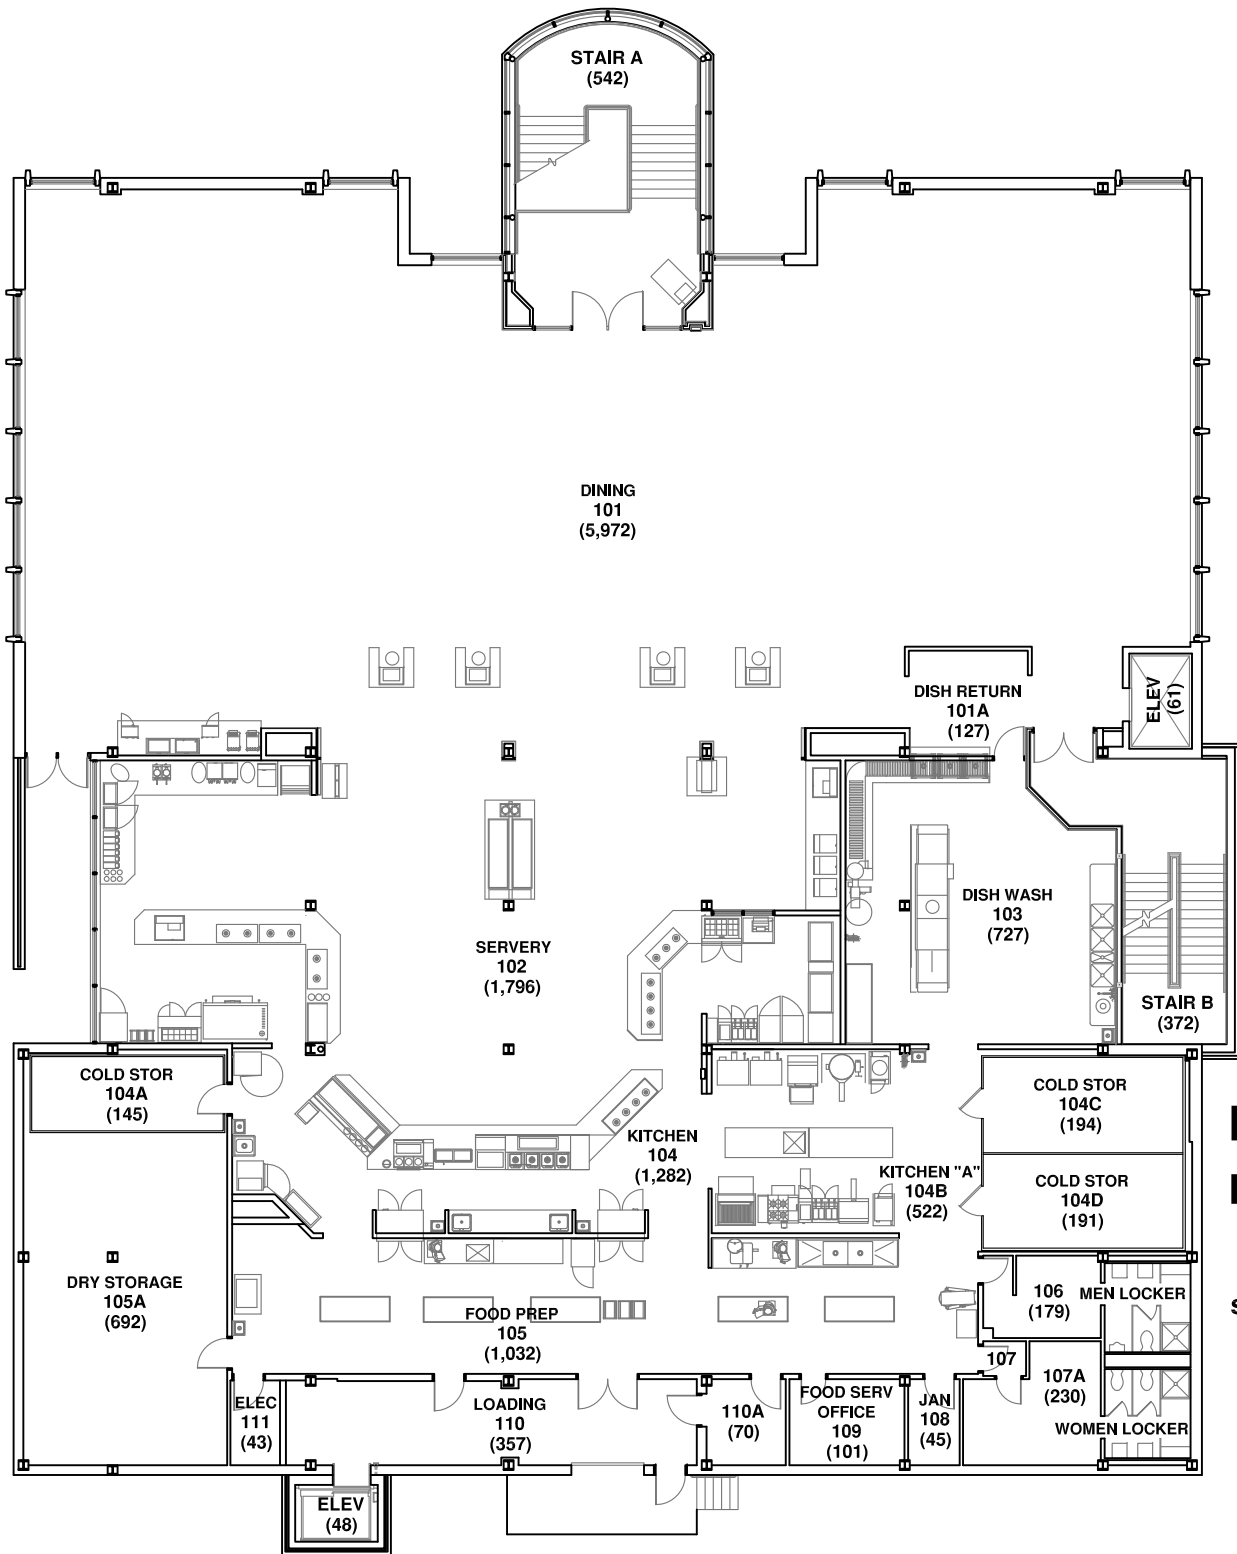

# BINGHAMTON UNIVERSITY


## HINMAN DINING HALL FIRST FLOOR PLAN

BLDG. NO. 031

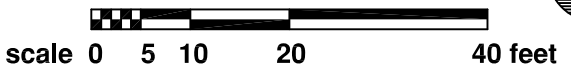

09/03


Gross Area: 15,904 sf

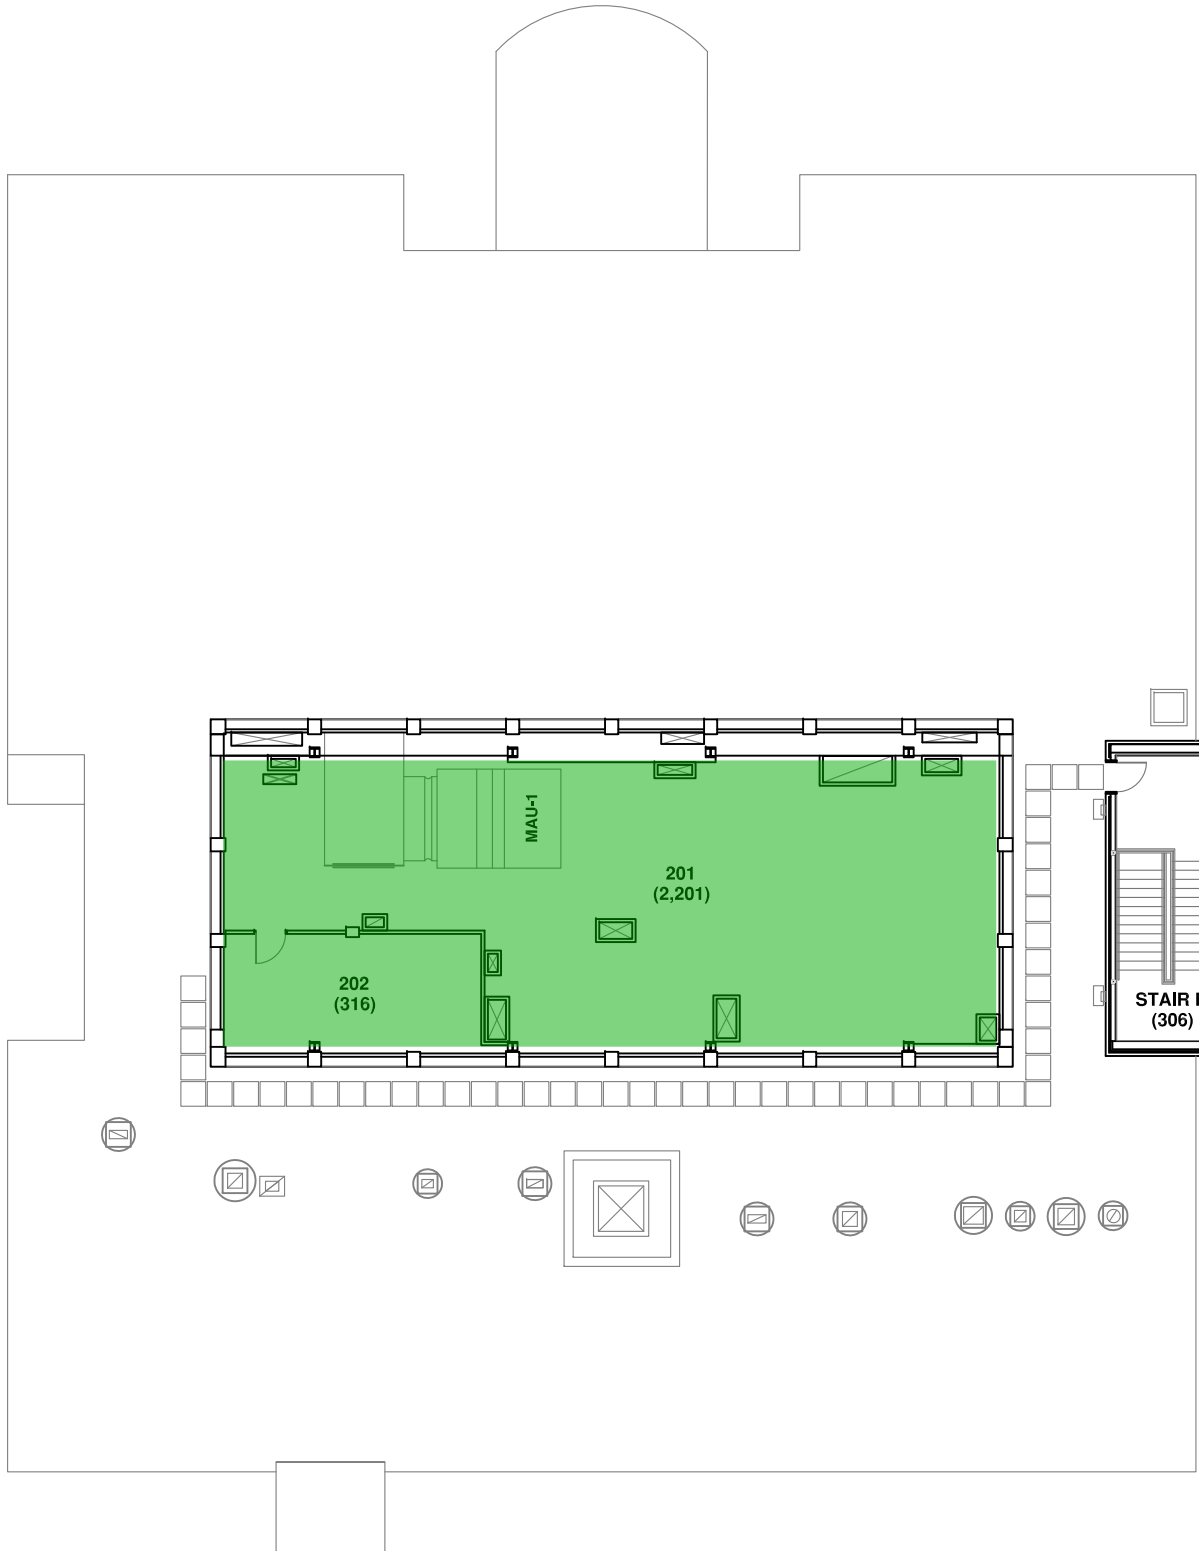

# BINGHAMTON UNIVERSITY

## HINMAN DINING HALL PENTHOUSE PLAN

BLDG. NO. 031

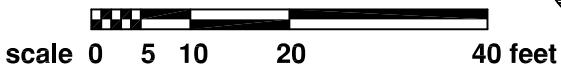

09/03

Gross Area: 3,259 sf