


BINGHAMTON UNIVERSITY
SCIENCE III
BASEMENT FLOOR PLAN

scale 0 10 20 40 80 feet



BLDG. NO. 039

07/13

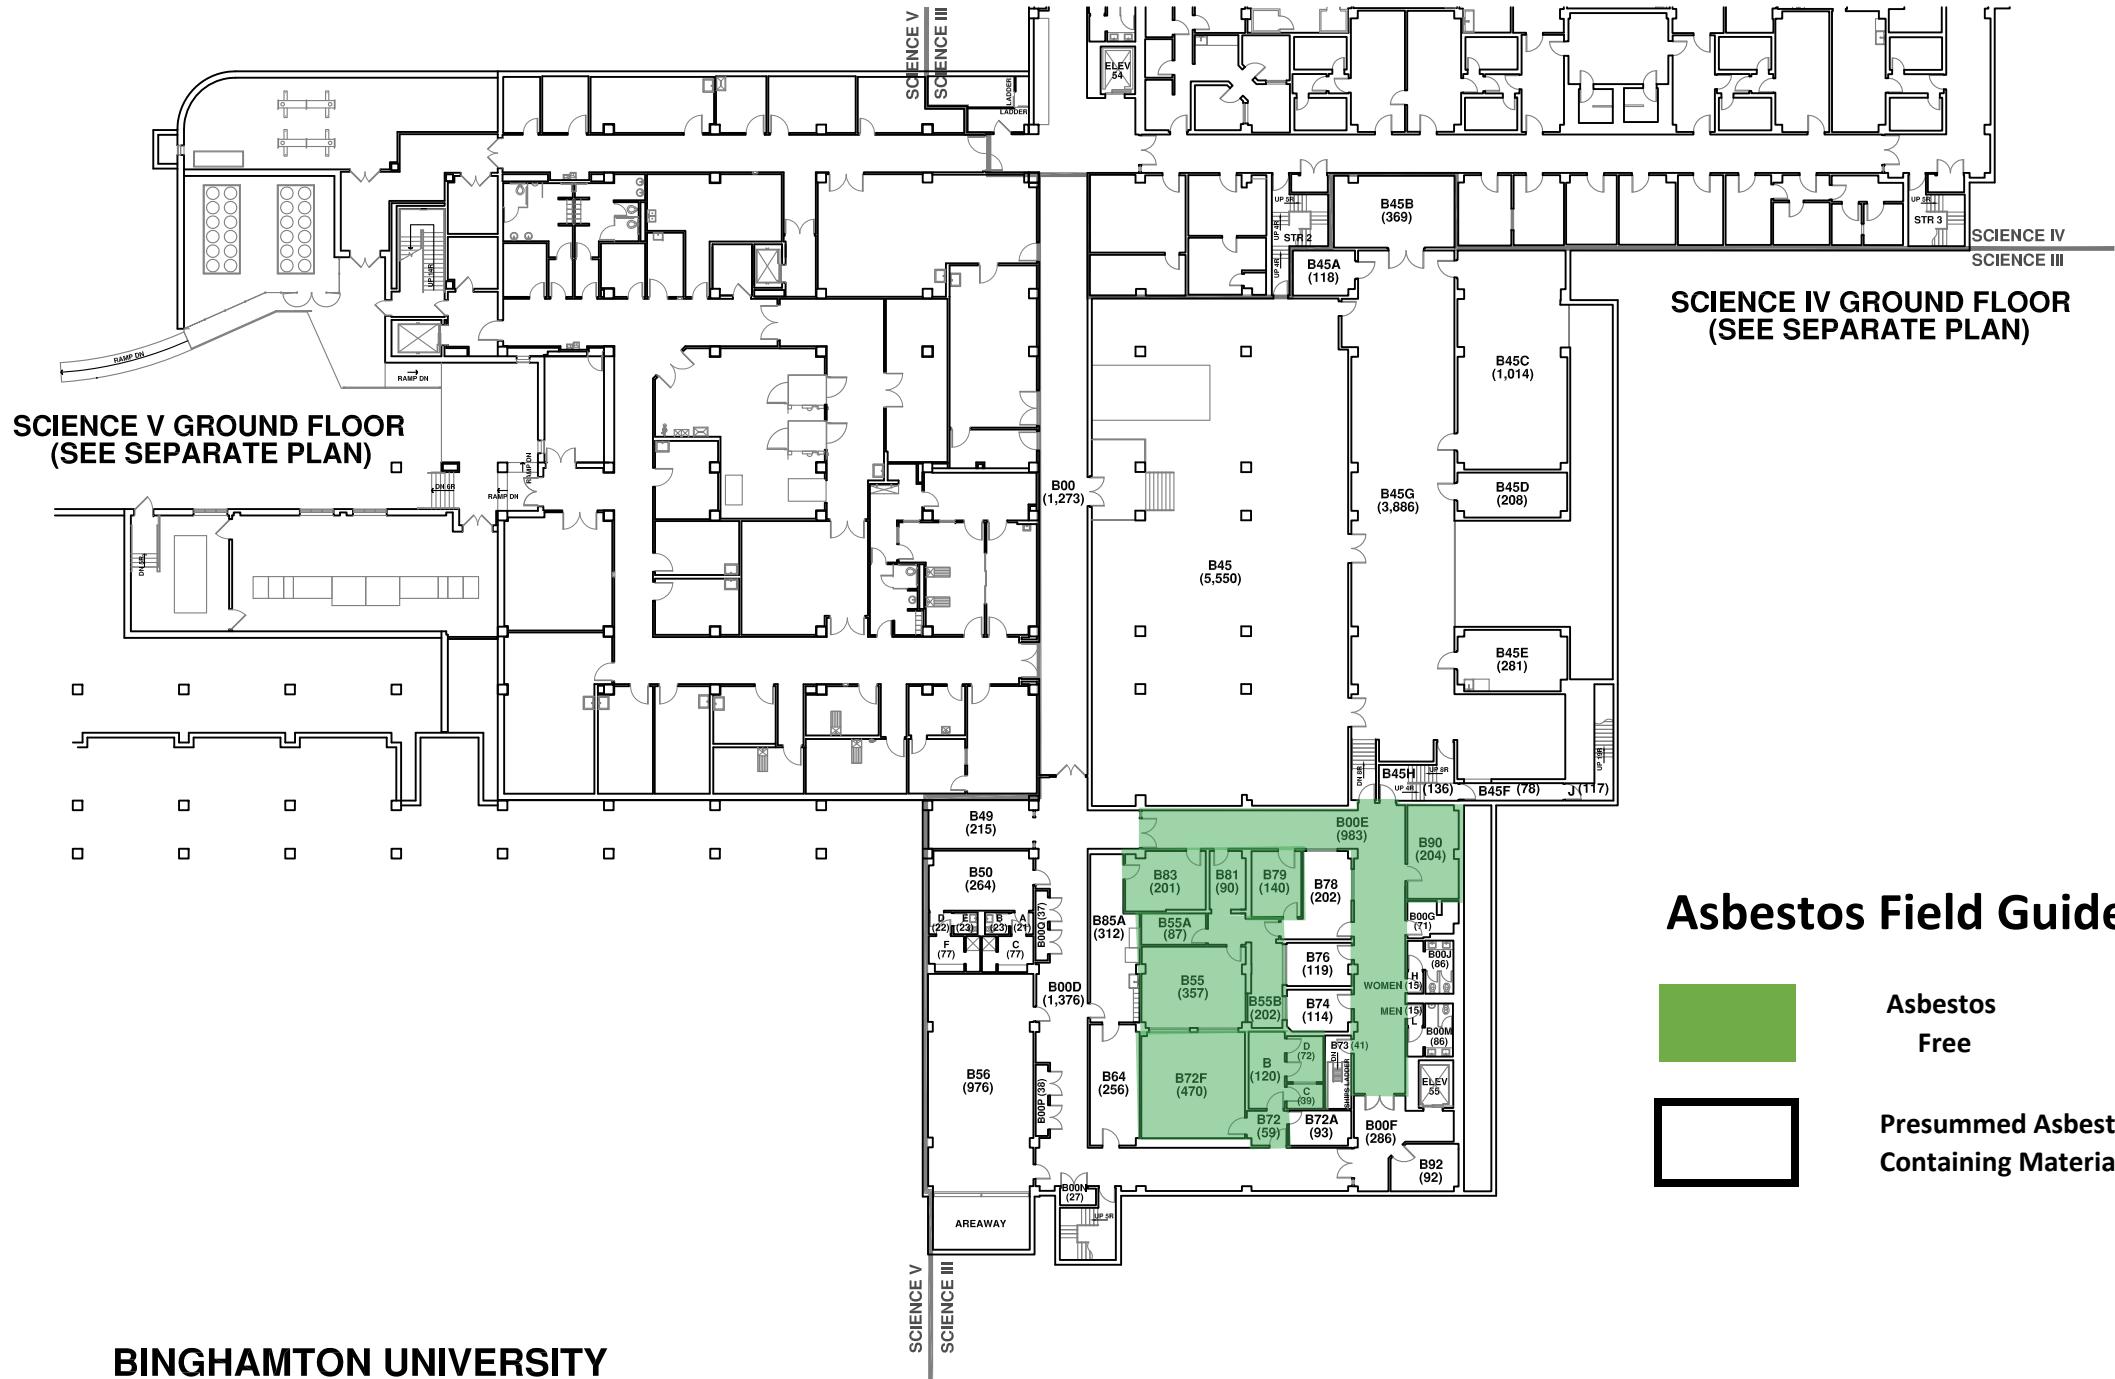

Asbestos Field Guide



Asbestos
Free



Presumed Asbestos
Containing Material

Gross Area: 23,948 sf


Asbestos Field Guide



Asbestos
Free



Presumed Asbestos
Containing Material

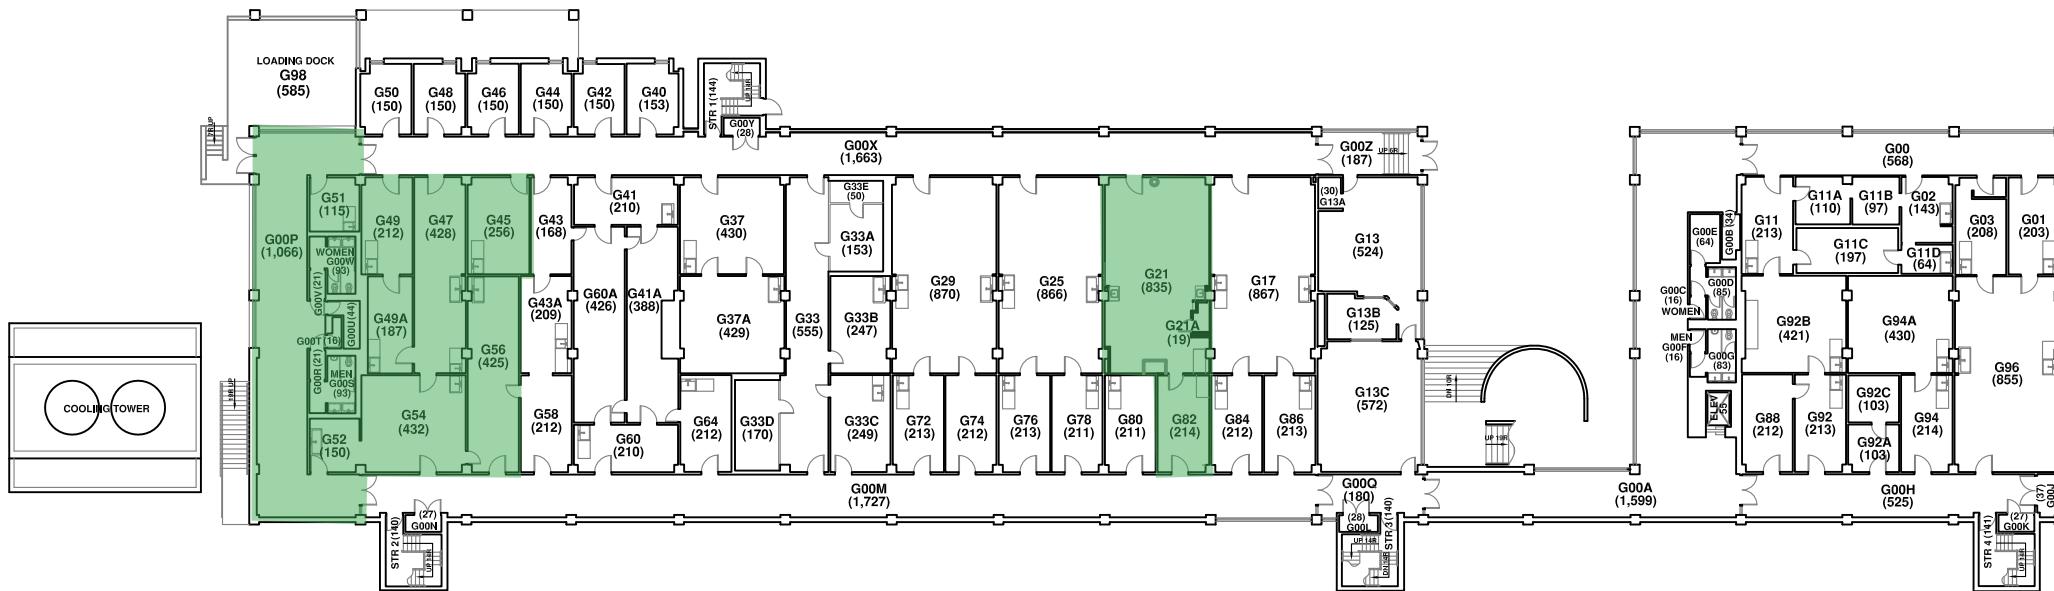

BINGHAMTON UNIVERSITY

SCIENCE III
GROUND FLOOR PLAN

BLDG. NO. 039



scale 0 10 20 40 80 feet

02/15

Gross Area: 30,074 sf


Asbestos Field Guide



**Asbestos
Free**



**Presumed Asbestos
Containing Material**

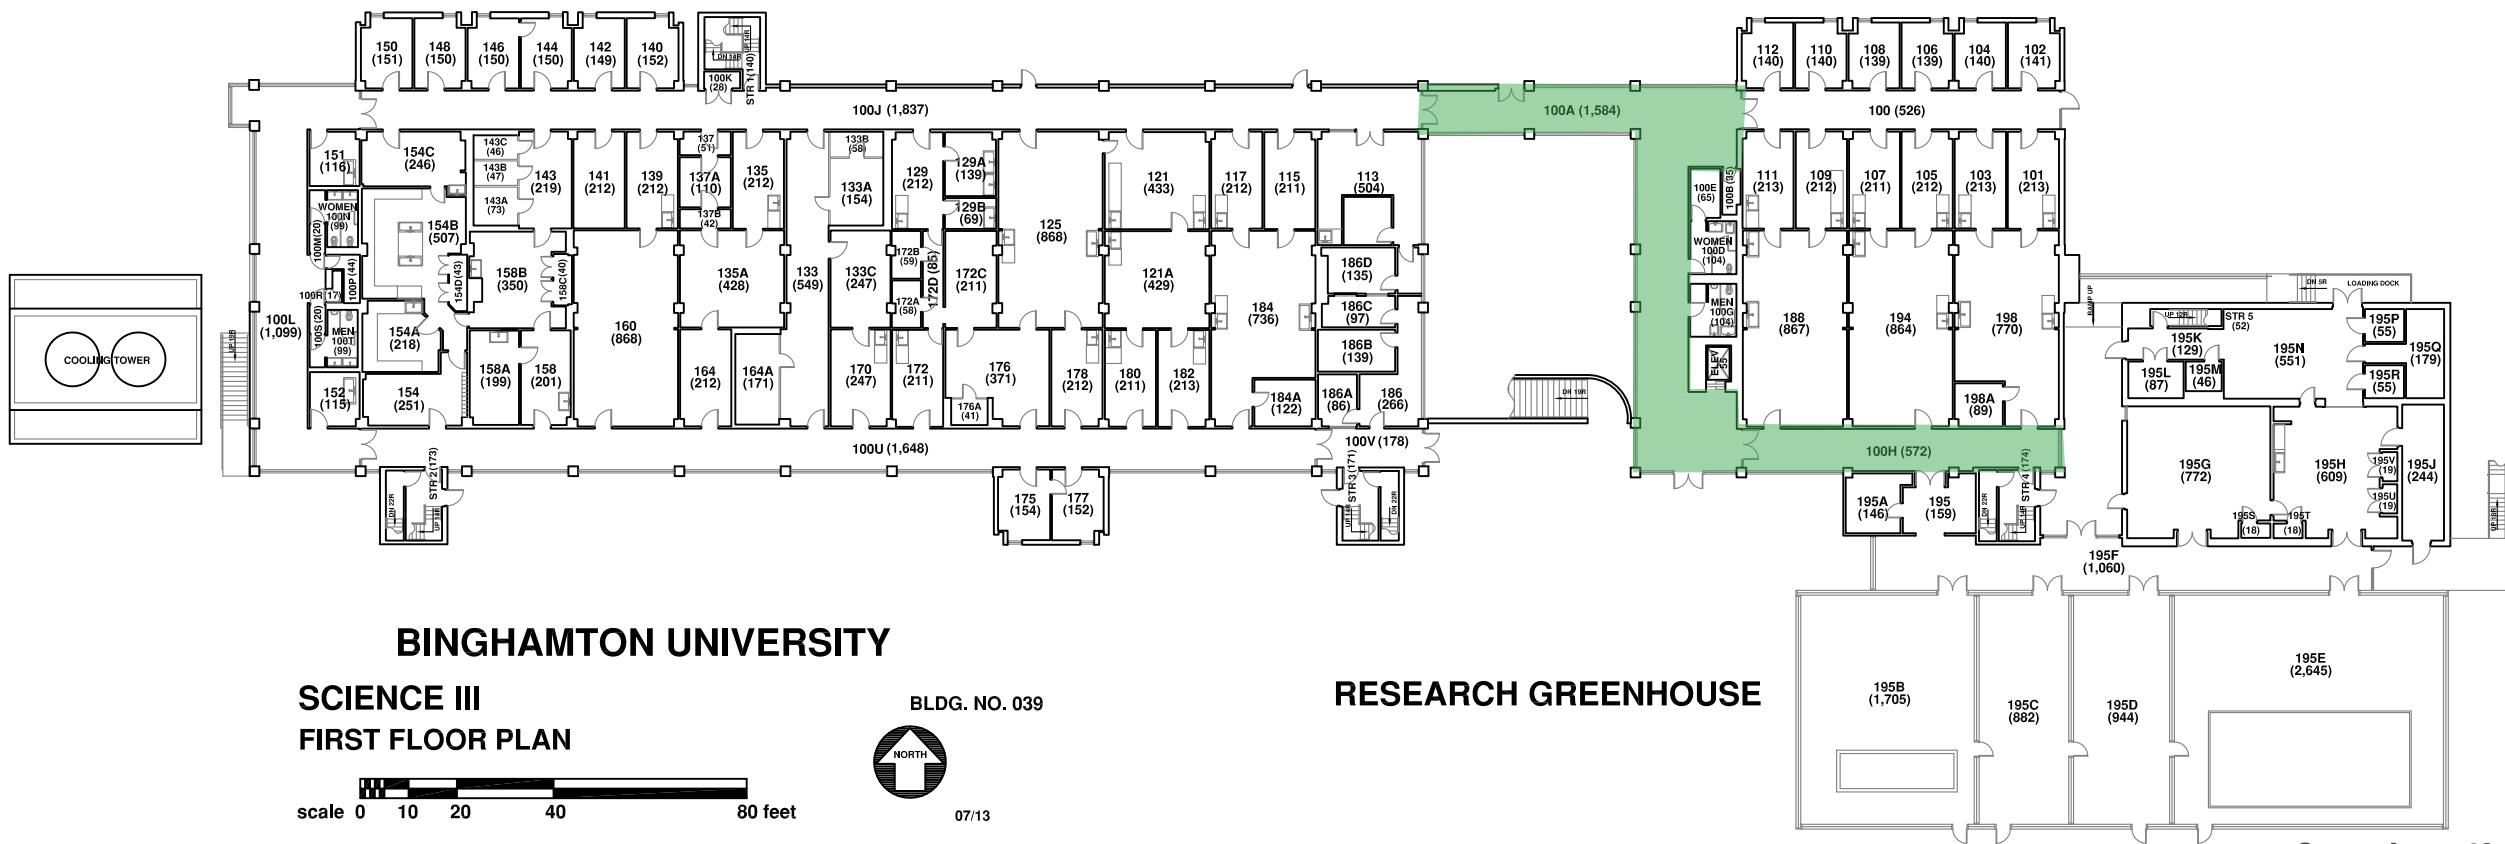


Asbestos Field Guide



Asbestos
Free



Presumed Asbestos
Containing Material

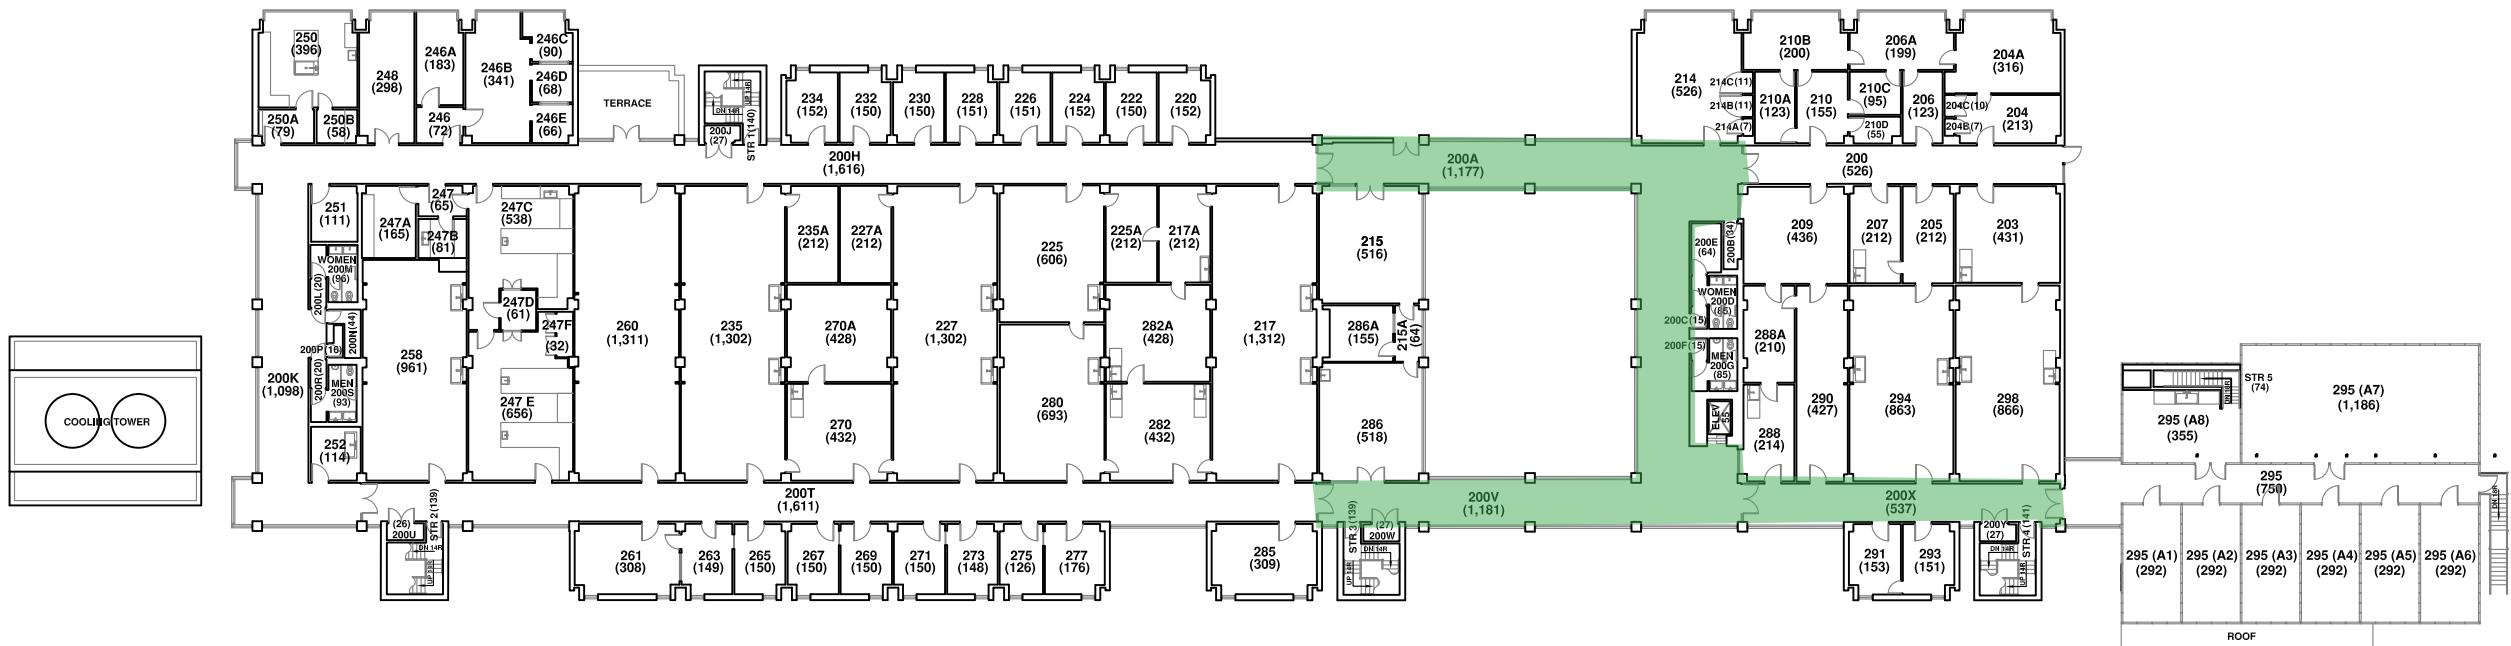

RESEARCH GREENHOUSE

SCIENCE III SECOND FLOOR PLAN



NORTH



BLDG. NO. 039
07/13

scale 0 10 20 40 80 feet

Gross Area: 43,638 sf

Asbestos Field Guide



Asbestos
Free



Presumed Asbestos
Containing Material




Asbestos Field Guide



Asbestos
Free



Presumed Asbestos
Containing Material

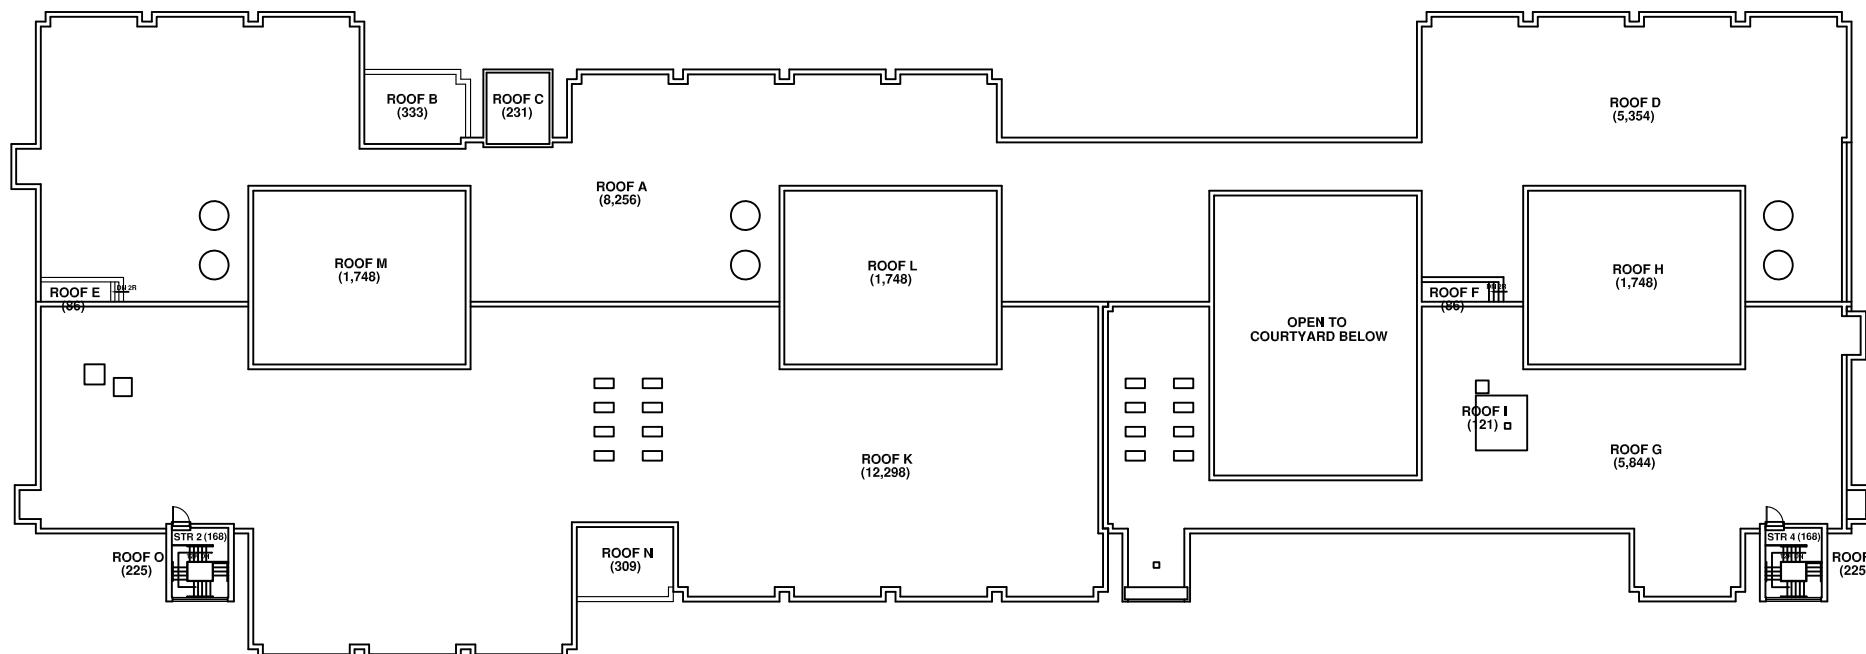

BINGHAMTON UNIVERSITY
SCIENCE III
FOURTH FLOOR/ROOF PLAN

scale 0 10 20 40 80 feet



NORTH
BLDG. NO. 039
07/13

Gross Area: 450 sf
Roof Area: 41,009 sf